



DATE 11/22/19	SUBMITTAL LEVEL FINAL	REVISIONS 12/16/19	PETER C QUINN ARCHITECT PA 3 COL. WILLIAM RHETT BALD HEAD ISLAND, NC 910 540 6776 PETER@PCQUINNARCH.COM	PROPOSED ISLAND COTTAGE FOR HENSON BUILDING CORPORATION LOT 1244 SANDPIPER TRAIL BALD HEAD ISLAND, N C
PROJ. NO. 2019-06	SUBMITTAL DATE 1/4/20	DRAWN BY PQ CHECKED BY PQ		
BLDG. TYPE BEACH	SHEET NUMBER AI.01 SHEET TITLE GARAGE/OFFICE PLAN			
DRAWING ALTERATION <small>IT IS A VIOLATION OF LAW FOR ANY PERSON UNLESS ACTING UNDER THE DIRECTION OF THE ARCHITECT, TO ALTER ANY ITEM ON THIS DOCUMENT IN ANY WAY.</small>			COPYRIGHT <small>THE ARCHITECT SHALL BE DEEMED THE AUTHOR OF THESE DOCUMENTS AND SHALL RETAIN ALL COMMON LAW STATUTORY AND OTHER RESERVED RIGHTS, INCLUDING THE COPYRIGHT.</small>	

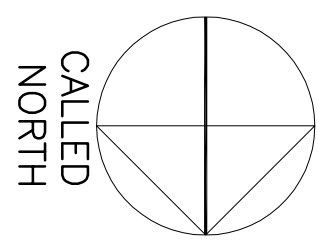


1ST FLOOR PLAN
1/4" = 1'-0"

DIMENSION TO TO STUD
WINDOWS: ANDERSEN 400 SERIES

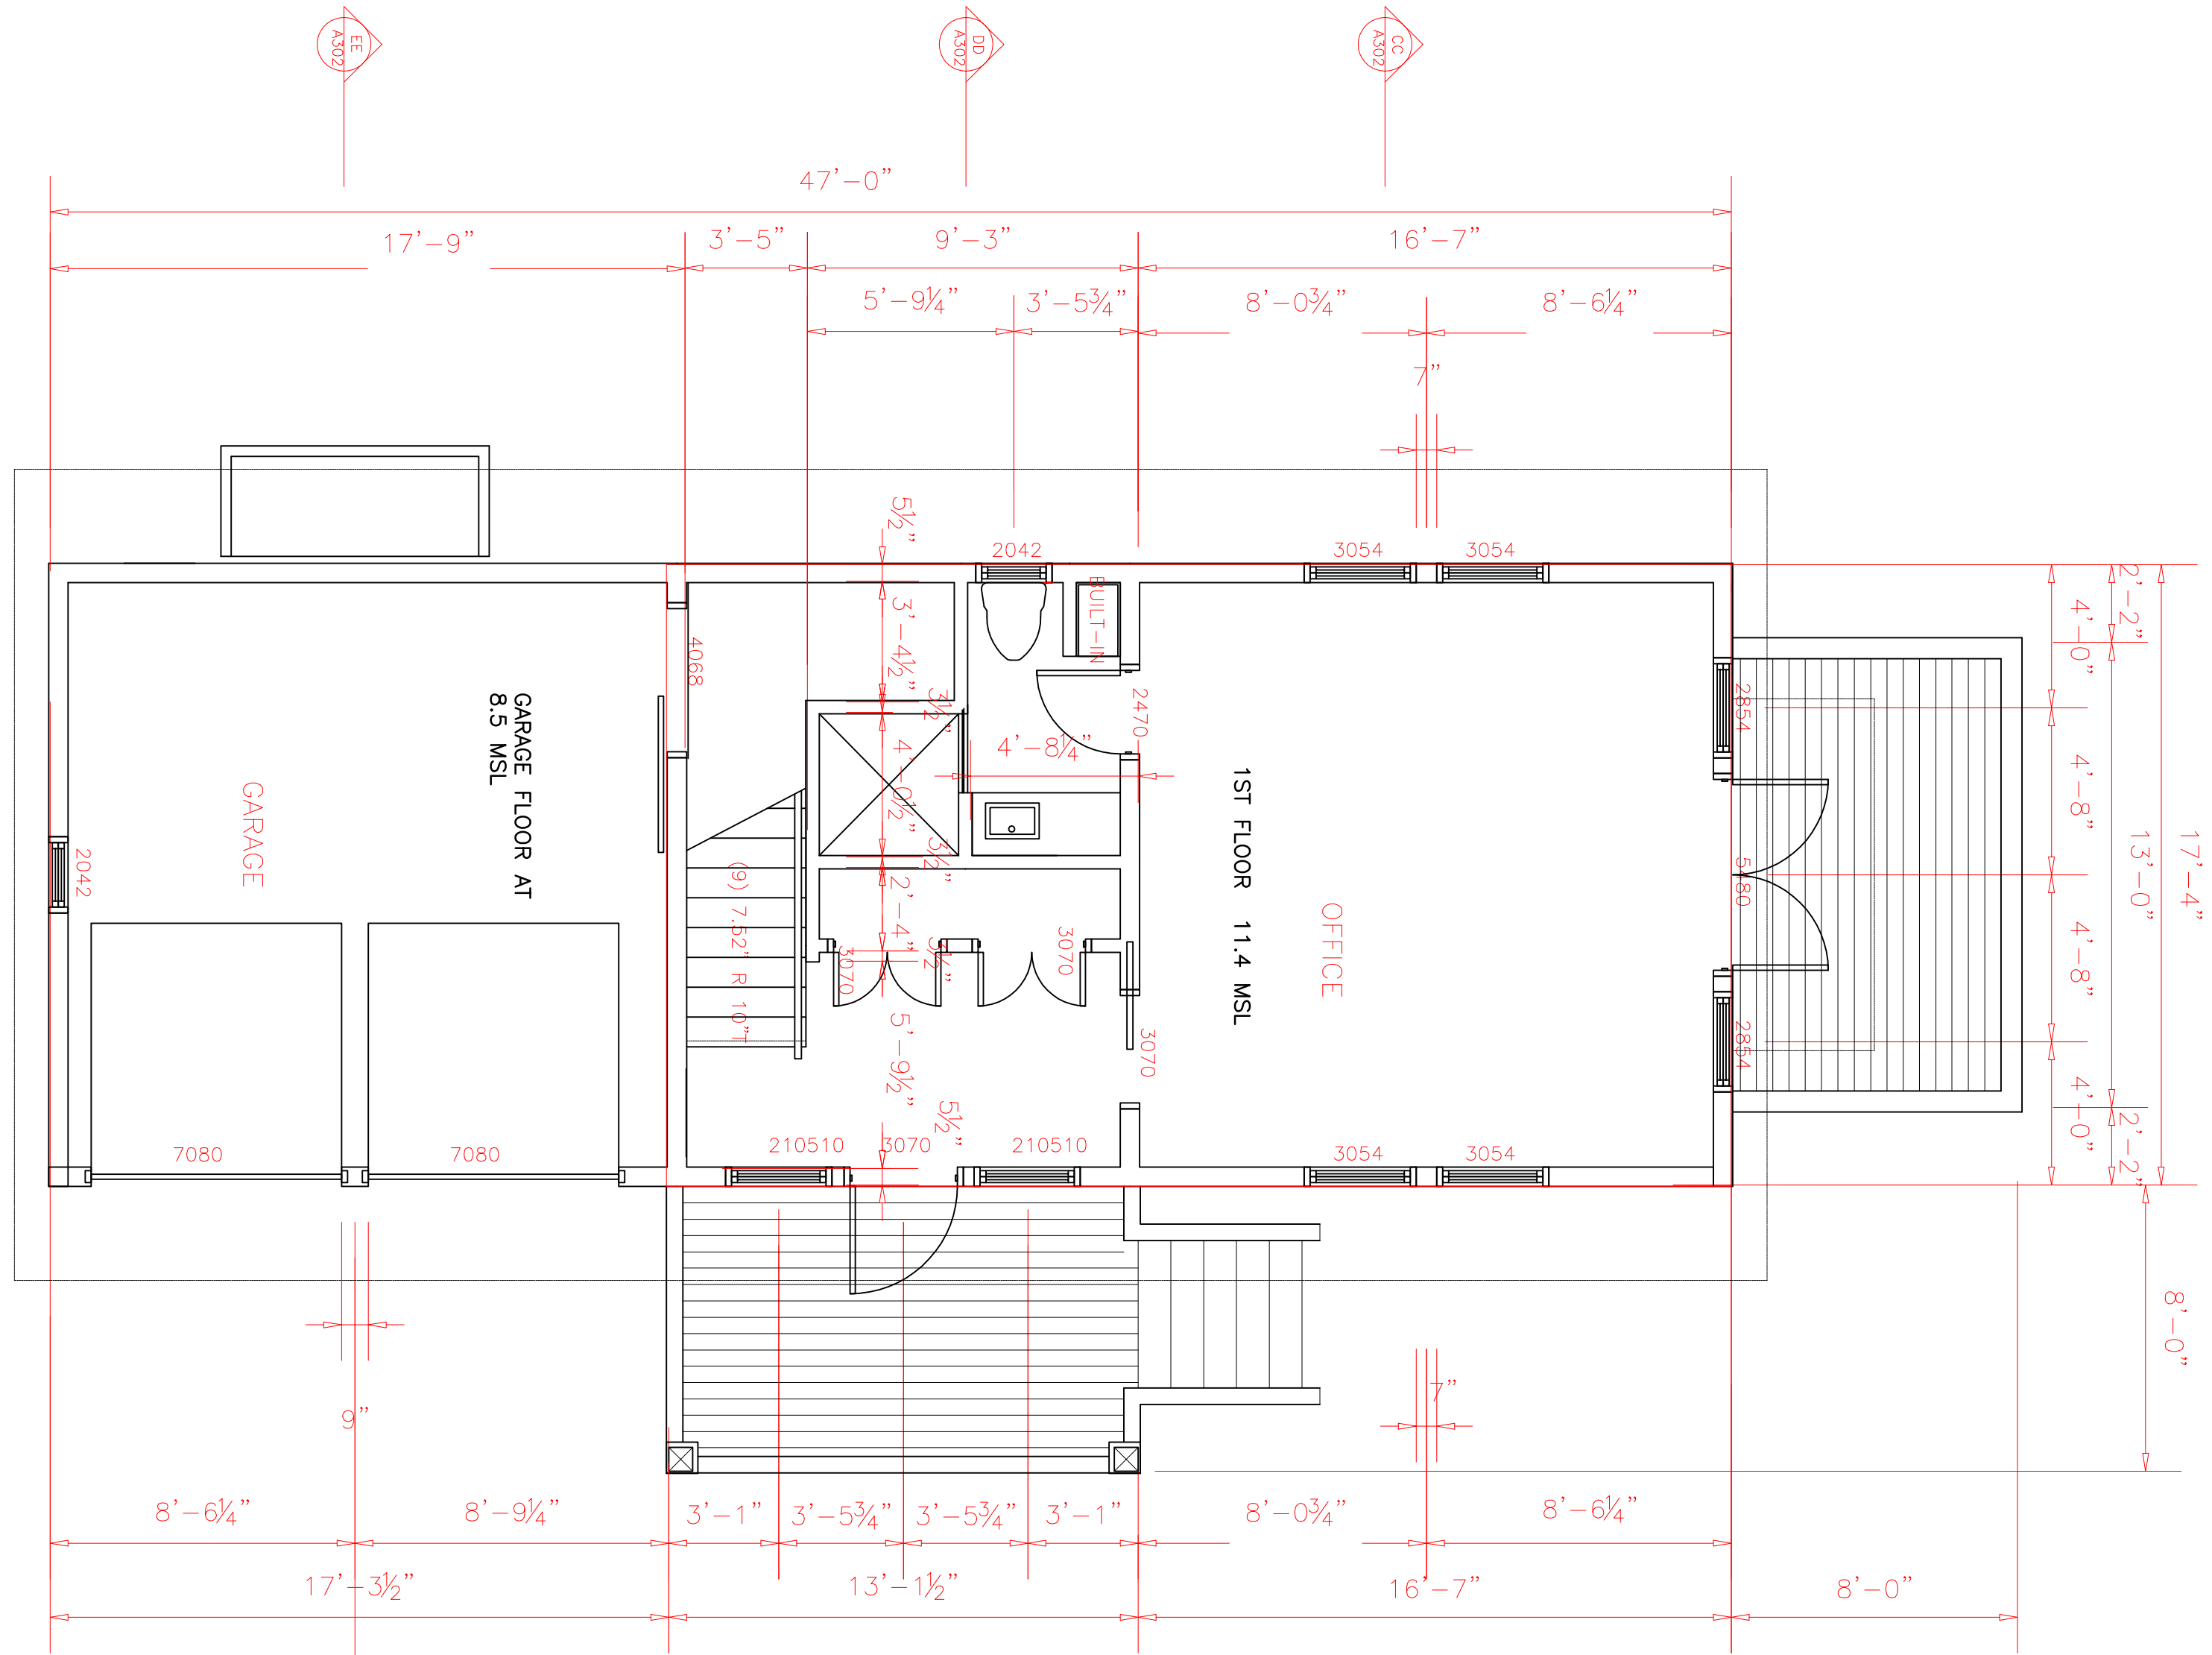


2ND FLOOR PLAN
1/4" = 1'-0"

DIMENSION TO TO STUD
WINDOWS: ANDERSEN 400 SERIES

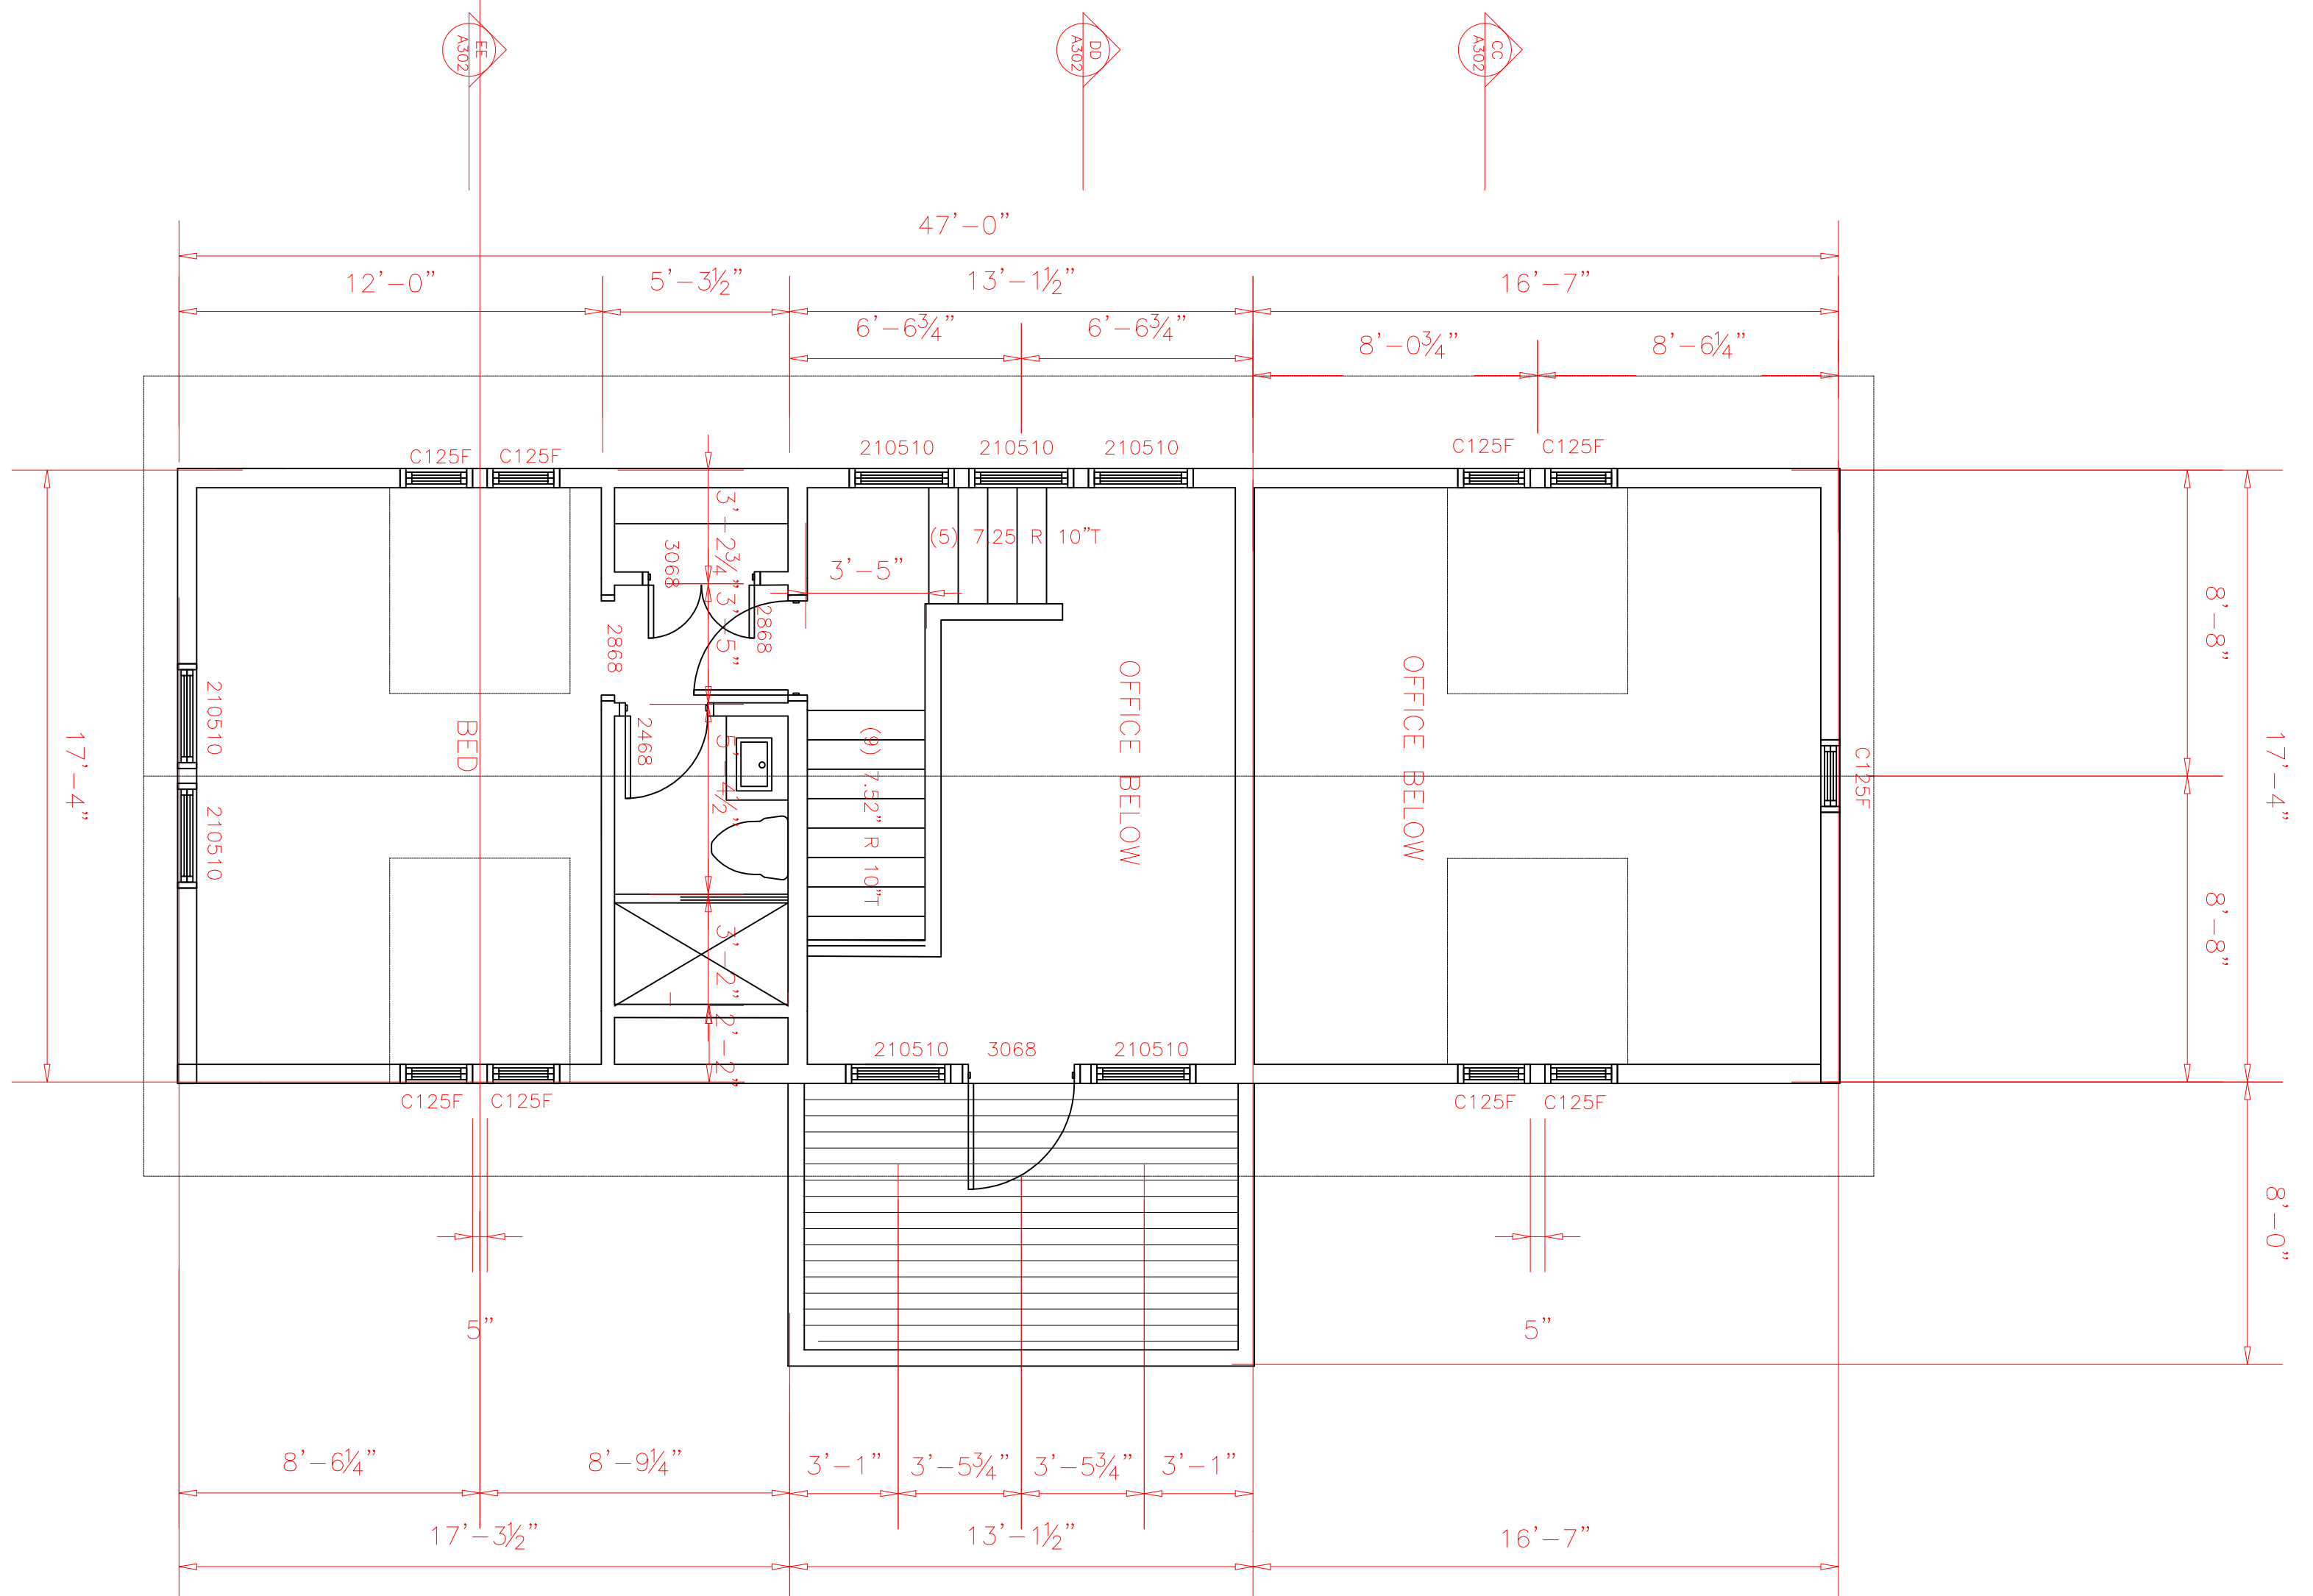


DATE	11/22/19	SUBMITTAL LEVEL	FINAL	REVISIONS	PETER C QUINN ARCHITECT PA 3 COL. WILLIAM RHETT BALD HEAD ISLAND, NC 910 540 6776 PETER@PCQUINNARCH.COM	PROPOSED ISLAND COTTAGE FOR HENSON BUILDING CORPORATION LOT 1244 SANDPIPER TRAIL BALD HEAD ISLAND, N C
PROJ. NO.	2019-06	SUBMITTAL DATE	1/4/20	12/16/19		
BLDG. TYPE	BEACH	DRAWN BY	PQ			
		CHECKED BY	PQ			
SHEET NUMBER	SHEET TITLE		DRAWING ALTERATION		COPYRIGHT	
AI.02	GARAGE/OFFICE PLAN		IT IS A VIOLATION OF LAW FOR ANY PERSON, UNLESS ACTING UNDER THE DIRECTION OF THE ARCHITECT, TO ALTER ANY ITEM ON THIS DOCUMENT IN ANY WAY.		THE ARCHITECT SHALL BE DEEMED THE AUTHOR OF THESE DOCUMENTS AND SHALL RETAIN ALL COMMON LAW STATUTORY AND OTHER RESERVED RIGHTS, INCLUDING THE COPYRIGHT.	


MAIN HOUSE ROOF PLAN
1/4" = 1'-0"

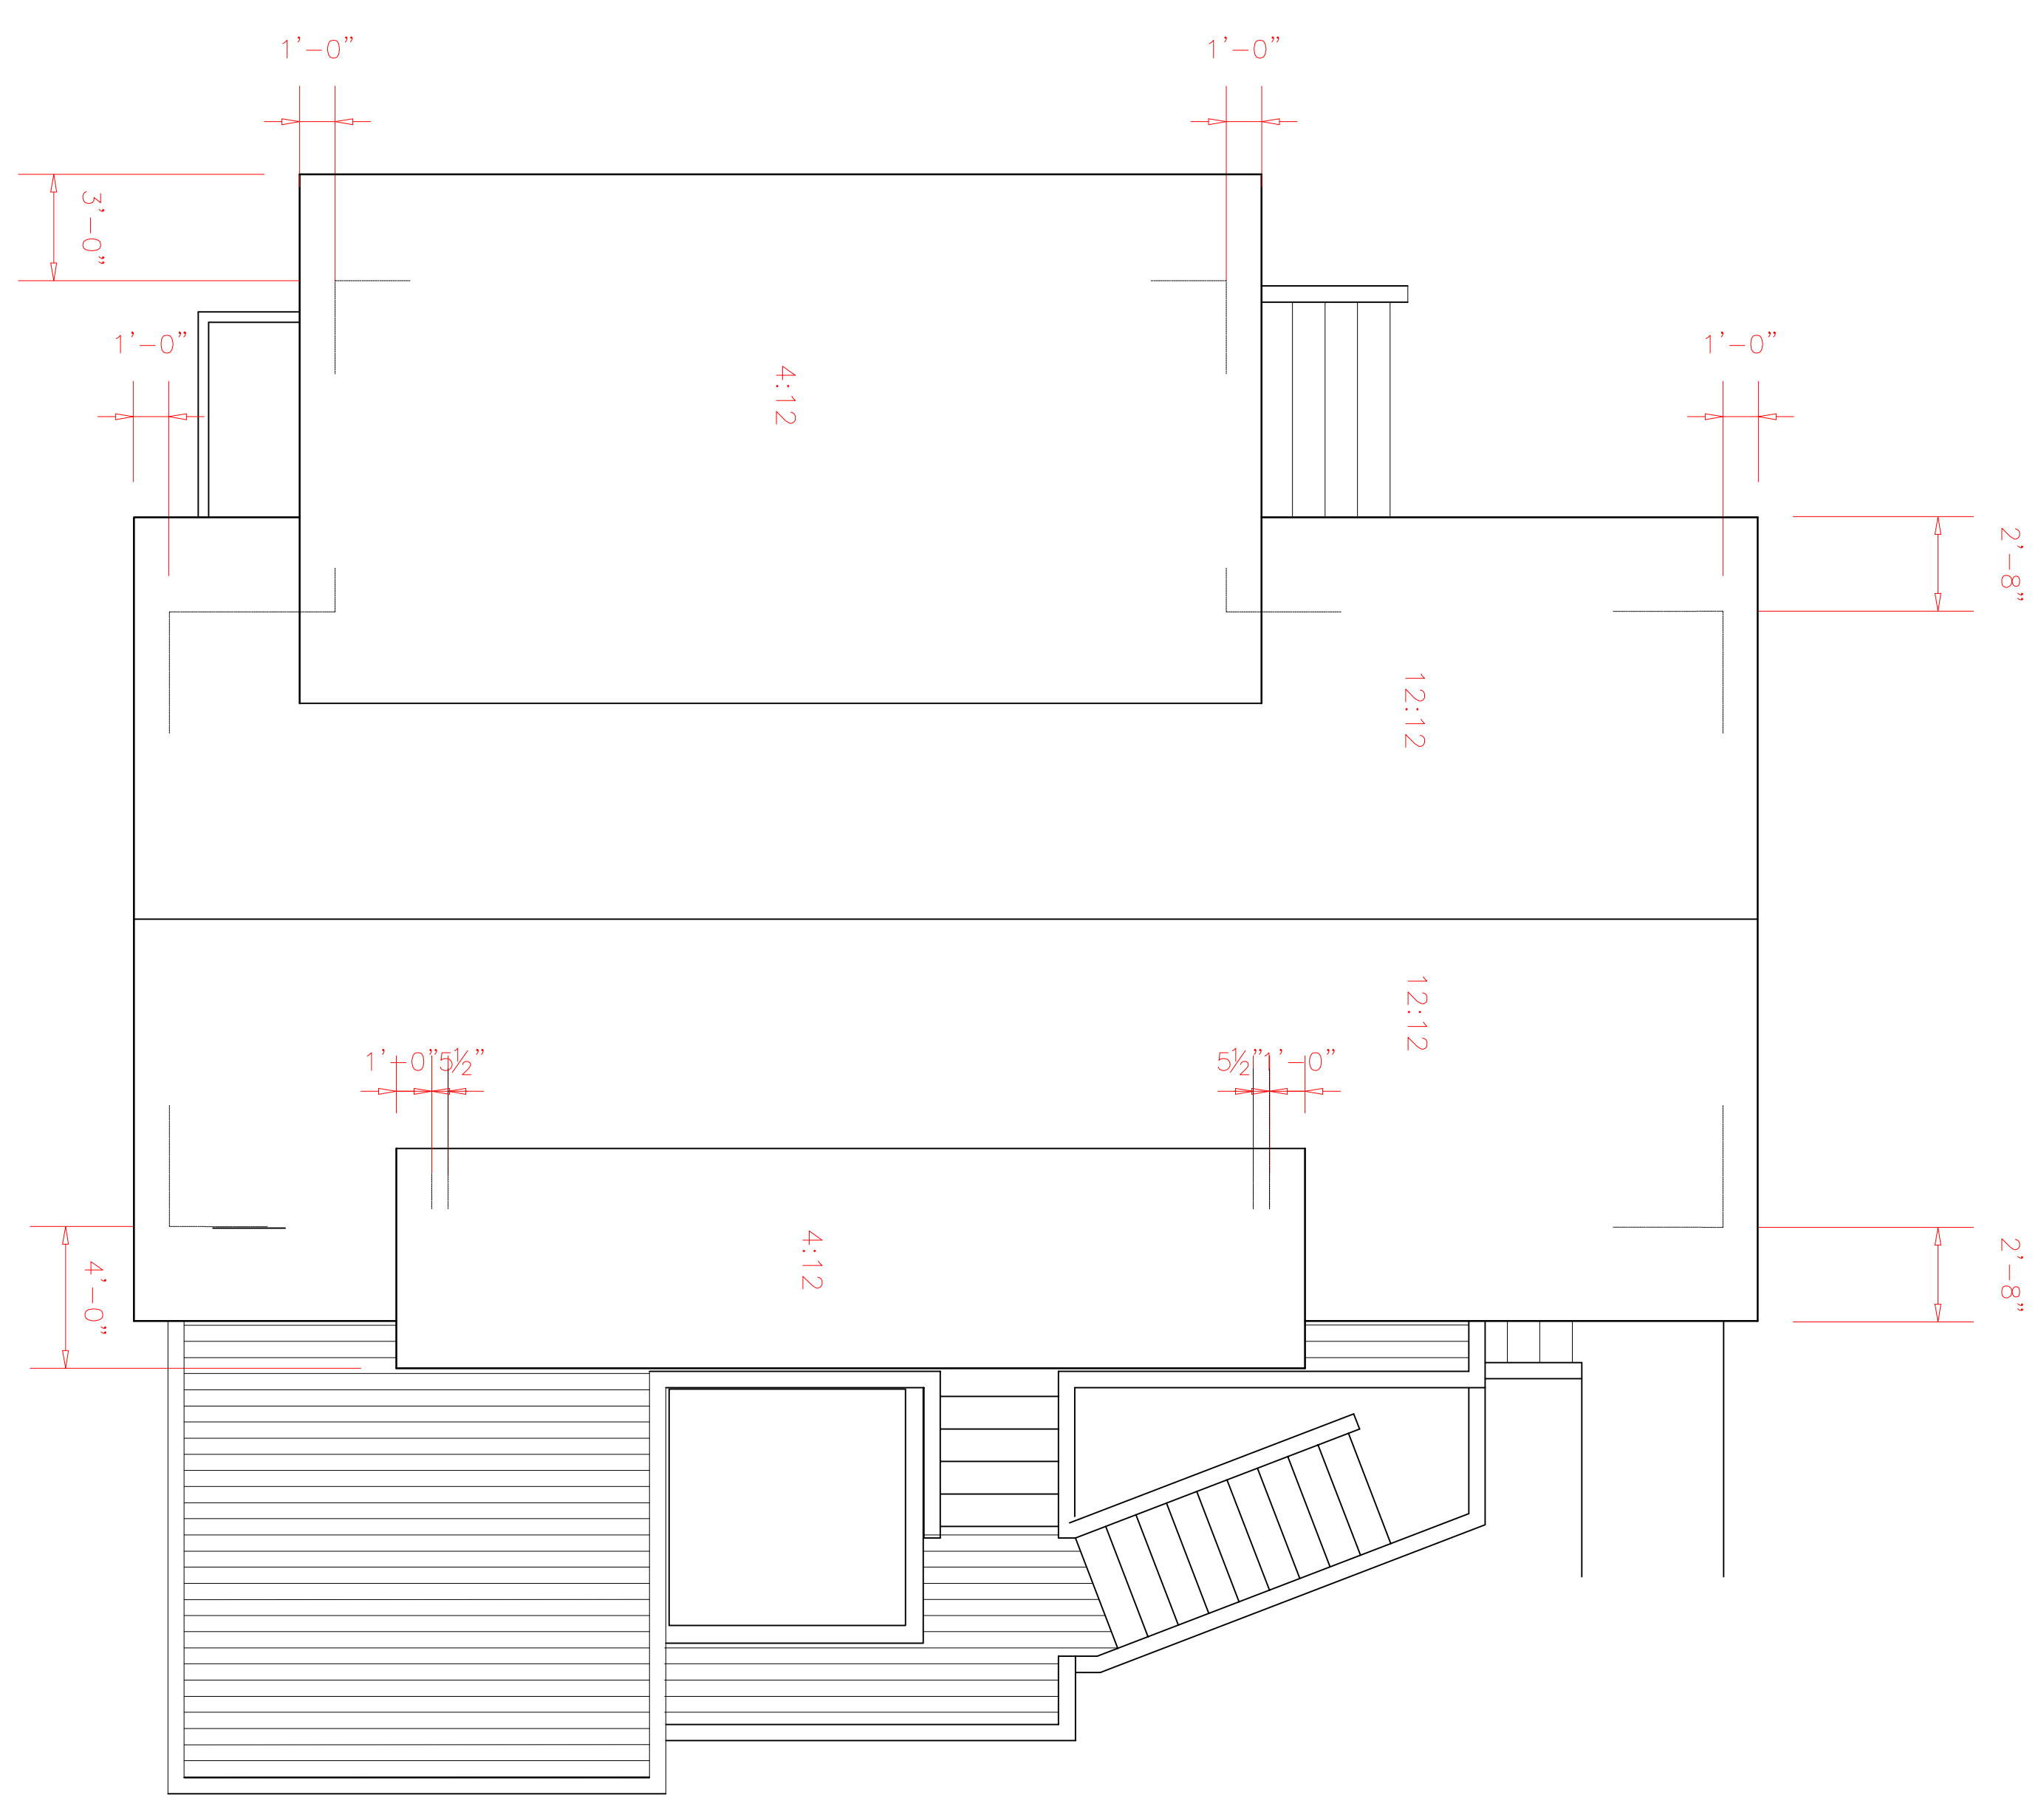

GARAGE OFFICE ROOF PLAN
1/4" = 1'-0"

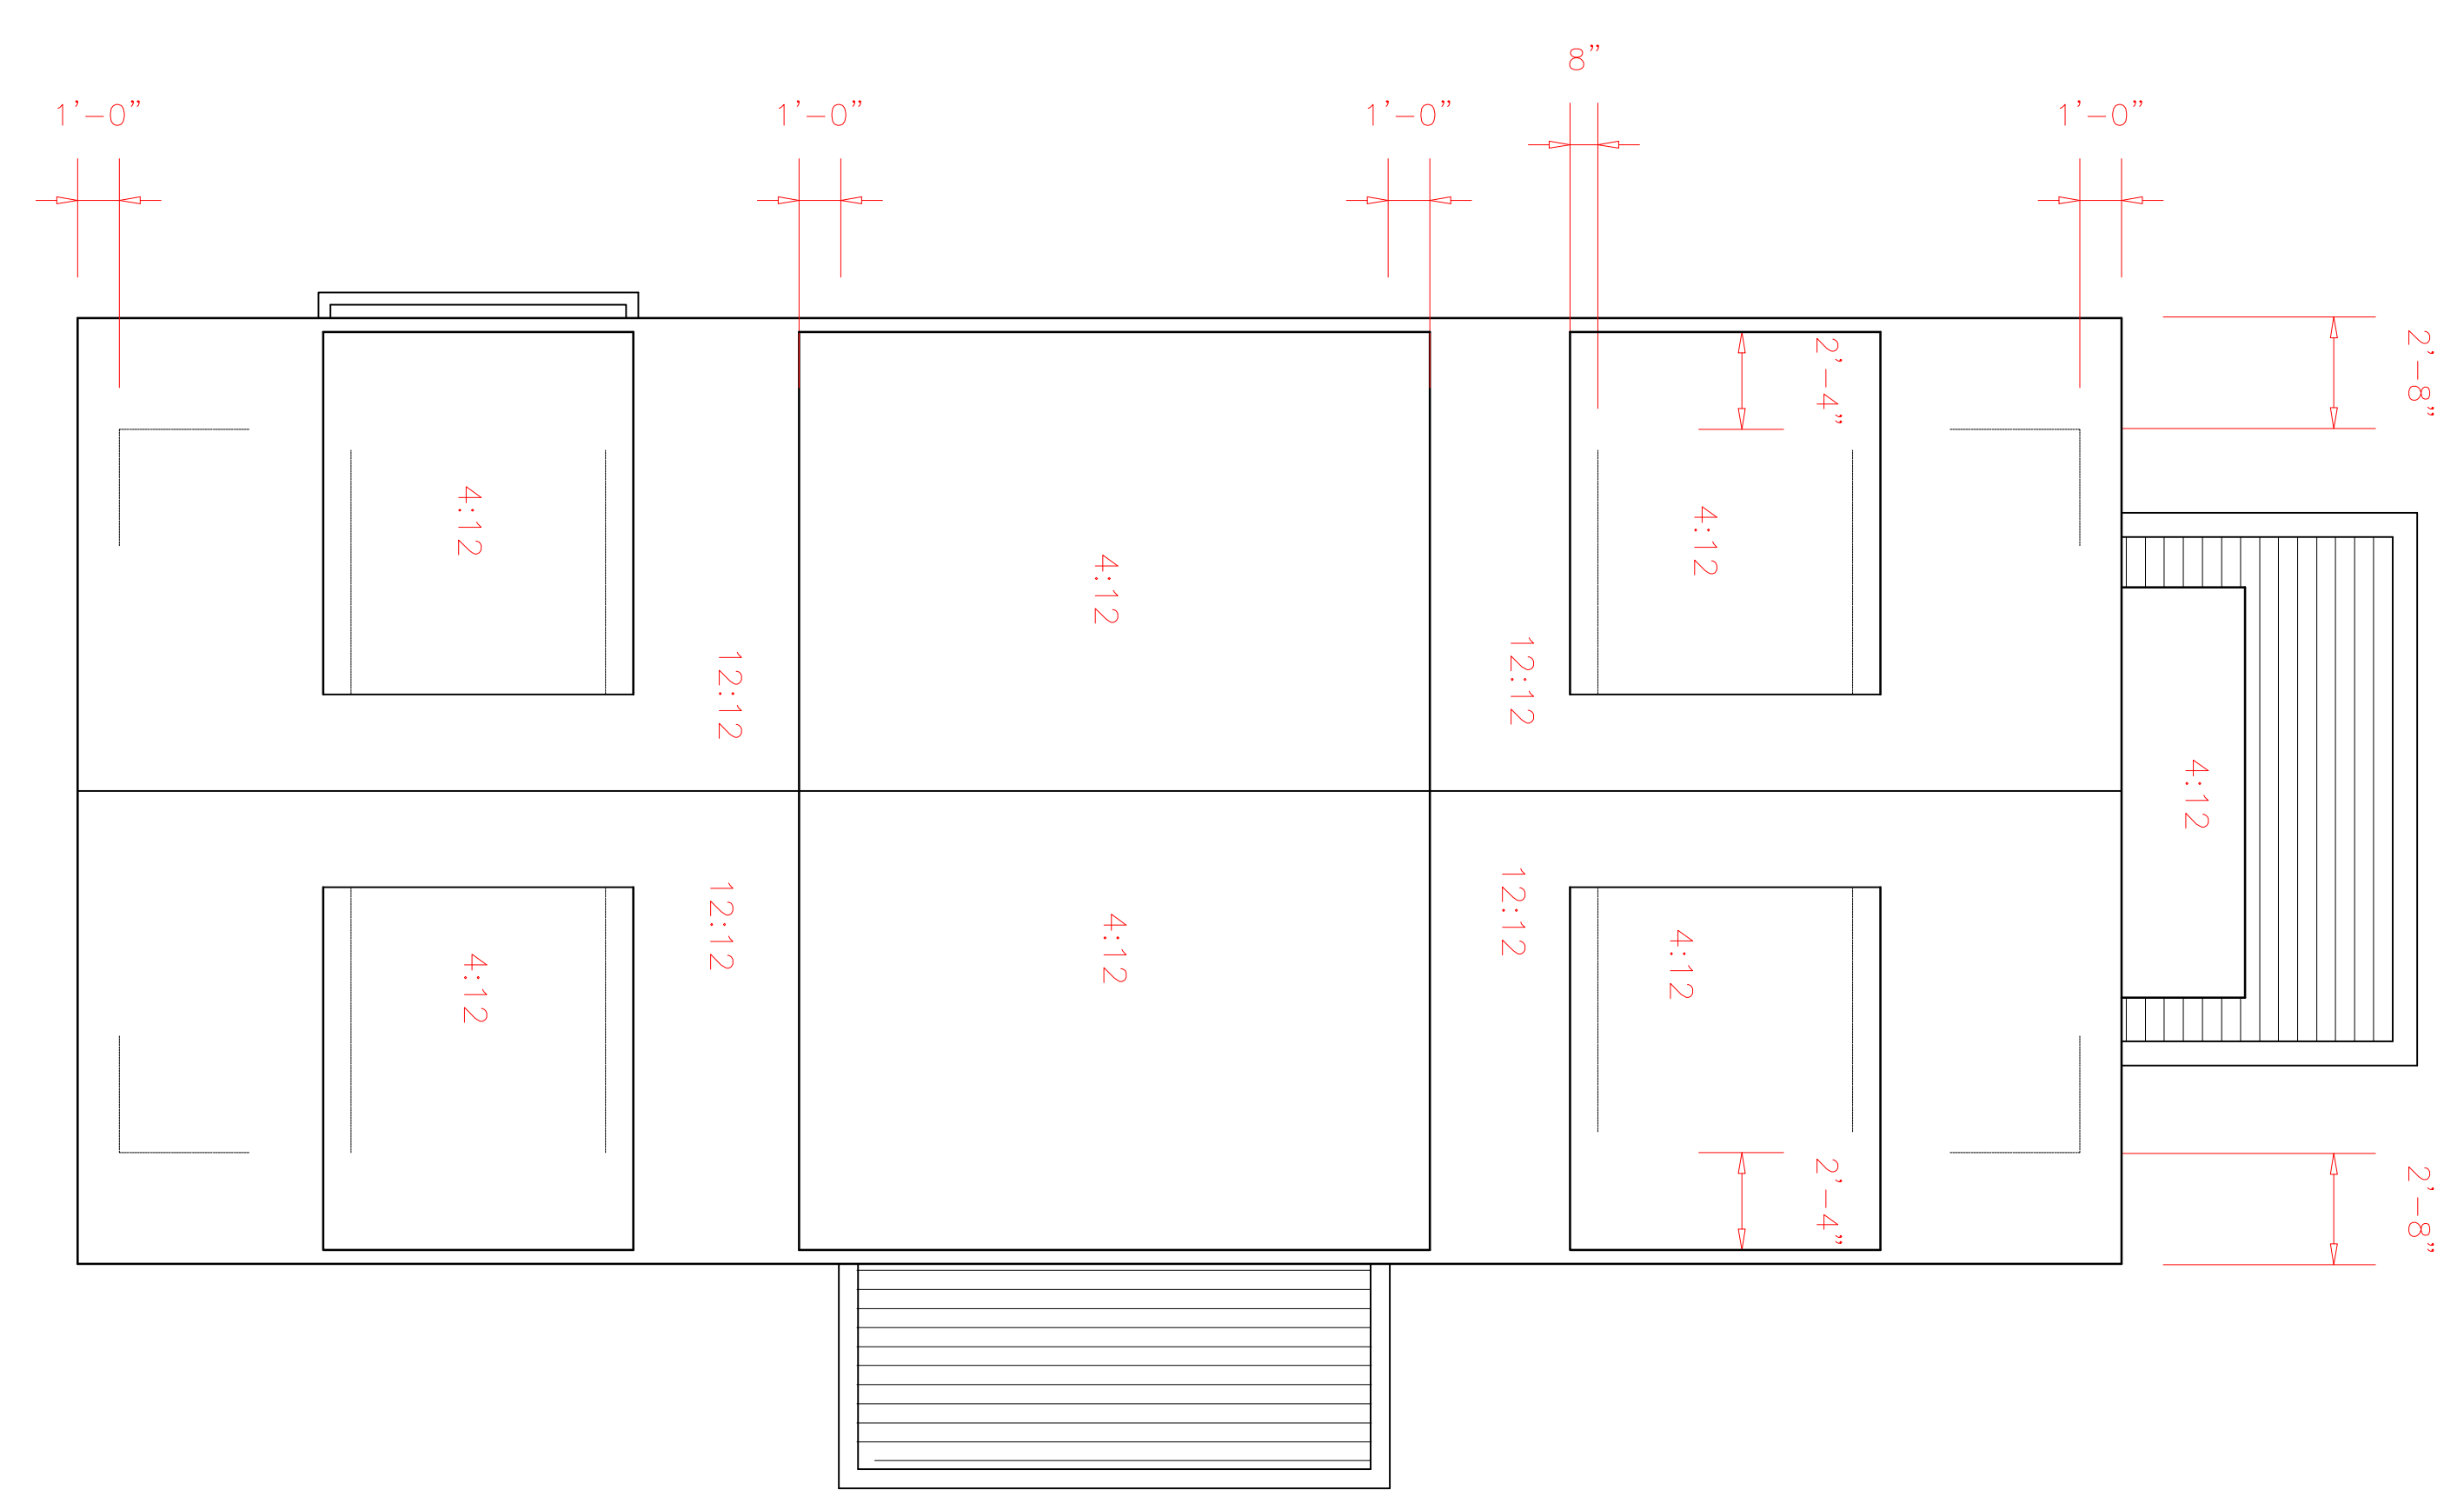


DATE	11/22/19	SUBMITTAL LEVEL	FINAL	REVISIONS	PETER C QUINN ARCHITECT PA 3 COL. WILLIAM RHETT BALD HEAD ISLAND, NC 910 540 6776 PETER@PCQUINNARCH.COM	PROPOSED ISLAND COTTAGE FOR HENSON BUILDING CORPORATION LOT 1244 SANDPIPER TRAIL BALD HEAD ISLAND, N C
PROJ. NO.	2019-06	SUBMITTAL DATE	1/4/20	12/16/19		
BLDG. TYPE	BEACH	DRAWN BY	PQ	CHECKED BY		
SHEET NUMBER	AI.03	SHEET TITLE			ROOF PLANS	
				DRAWING ALTERATION	COPYRIGHT	
				IT IS A VIOLATION OF LAW FOR ANY PERSON, UNLESS ACTING UNDER THE DIRECTION OF THE ARCHITECT, TO ALTER ANY ITEM ON THIS DOCUMENT IN ANY WAY.	THE ARCHITECT SHALL BE DEEMED THE AUTHOR OF THESE DOCUMENTS AND SHALL RETAIN ALL COMMON LAW STATUTORY AND OTHER RESERVED RIGHTS, INCLUDING THE COPYRIGHT.	

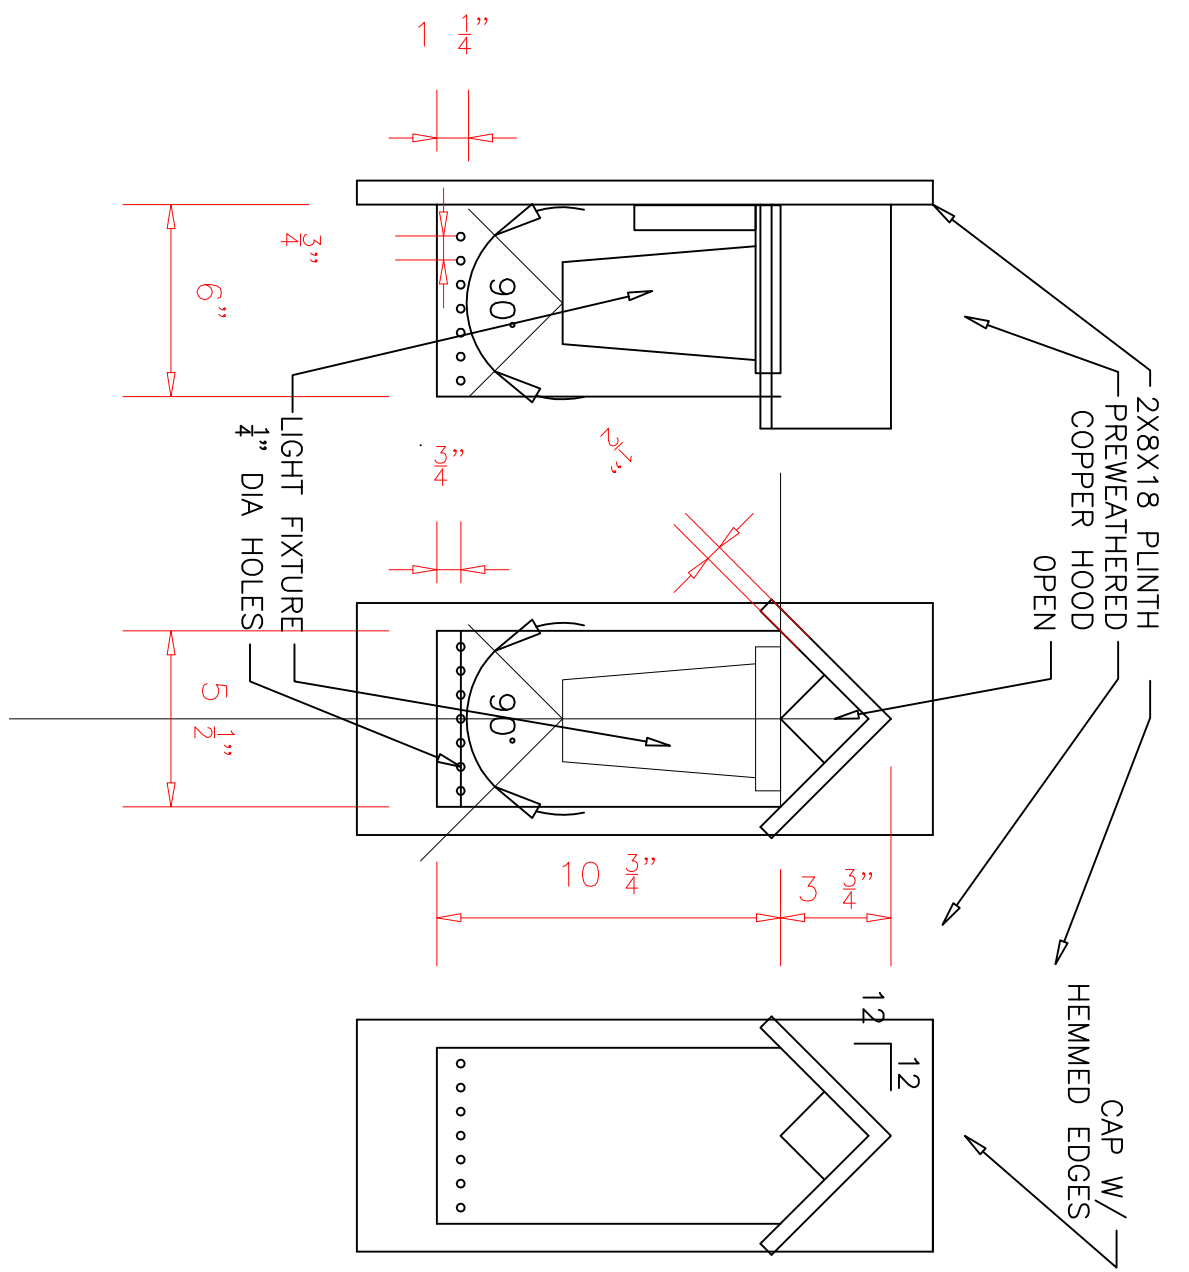


1

LIGHT HOOD
NTS

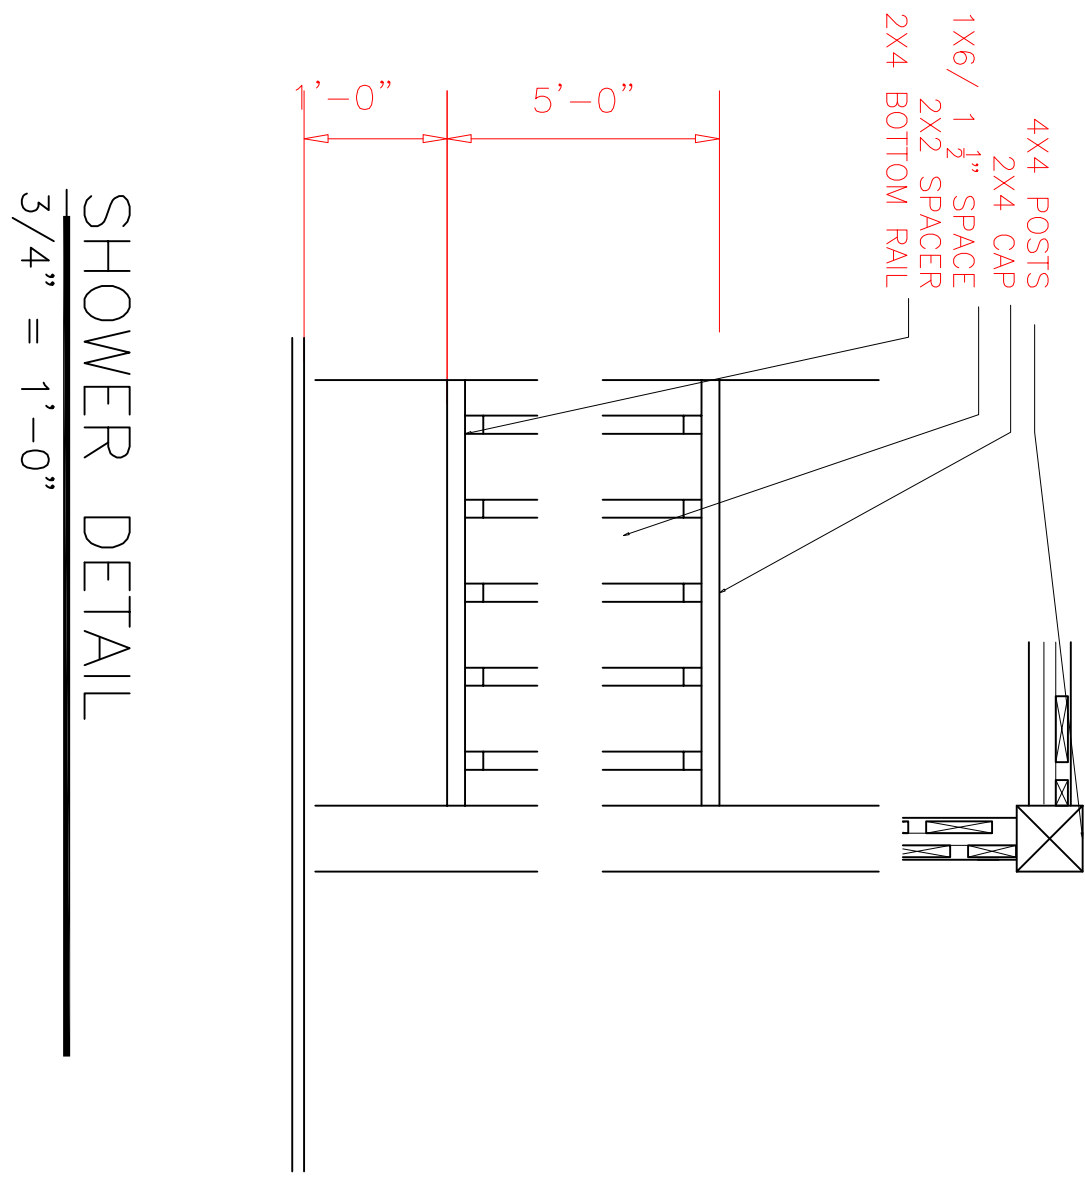


SHOWER DETAIL
3/4" = 1'-0"

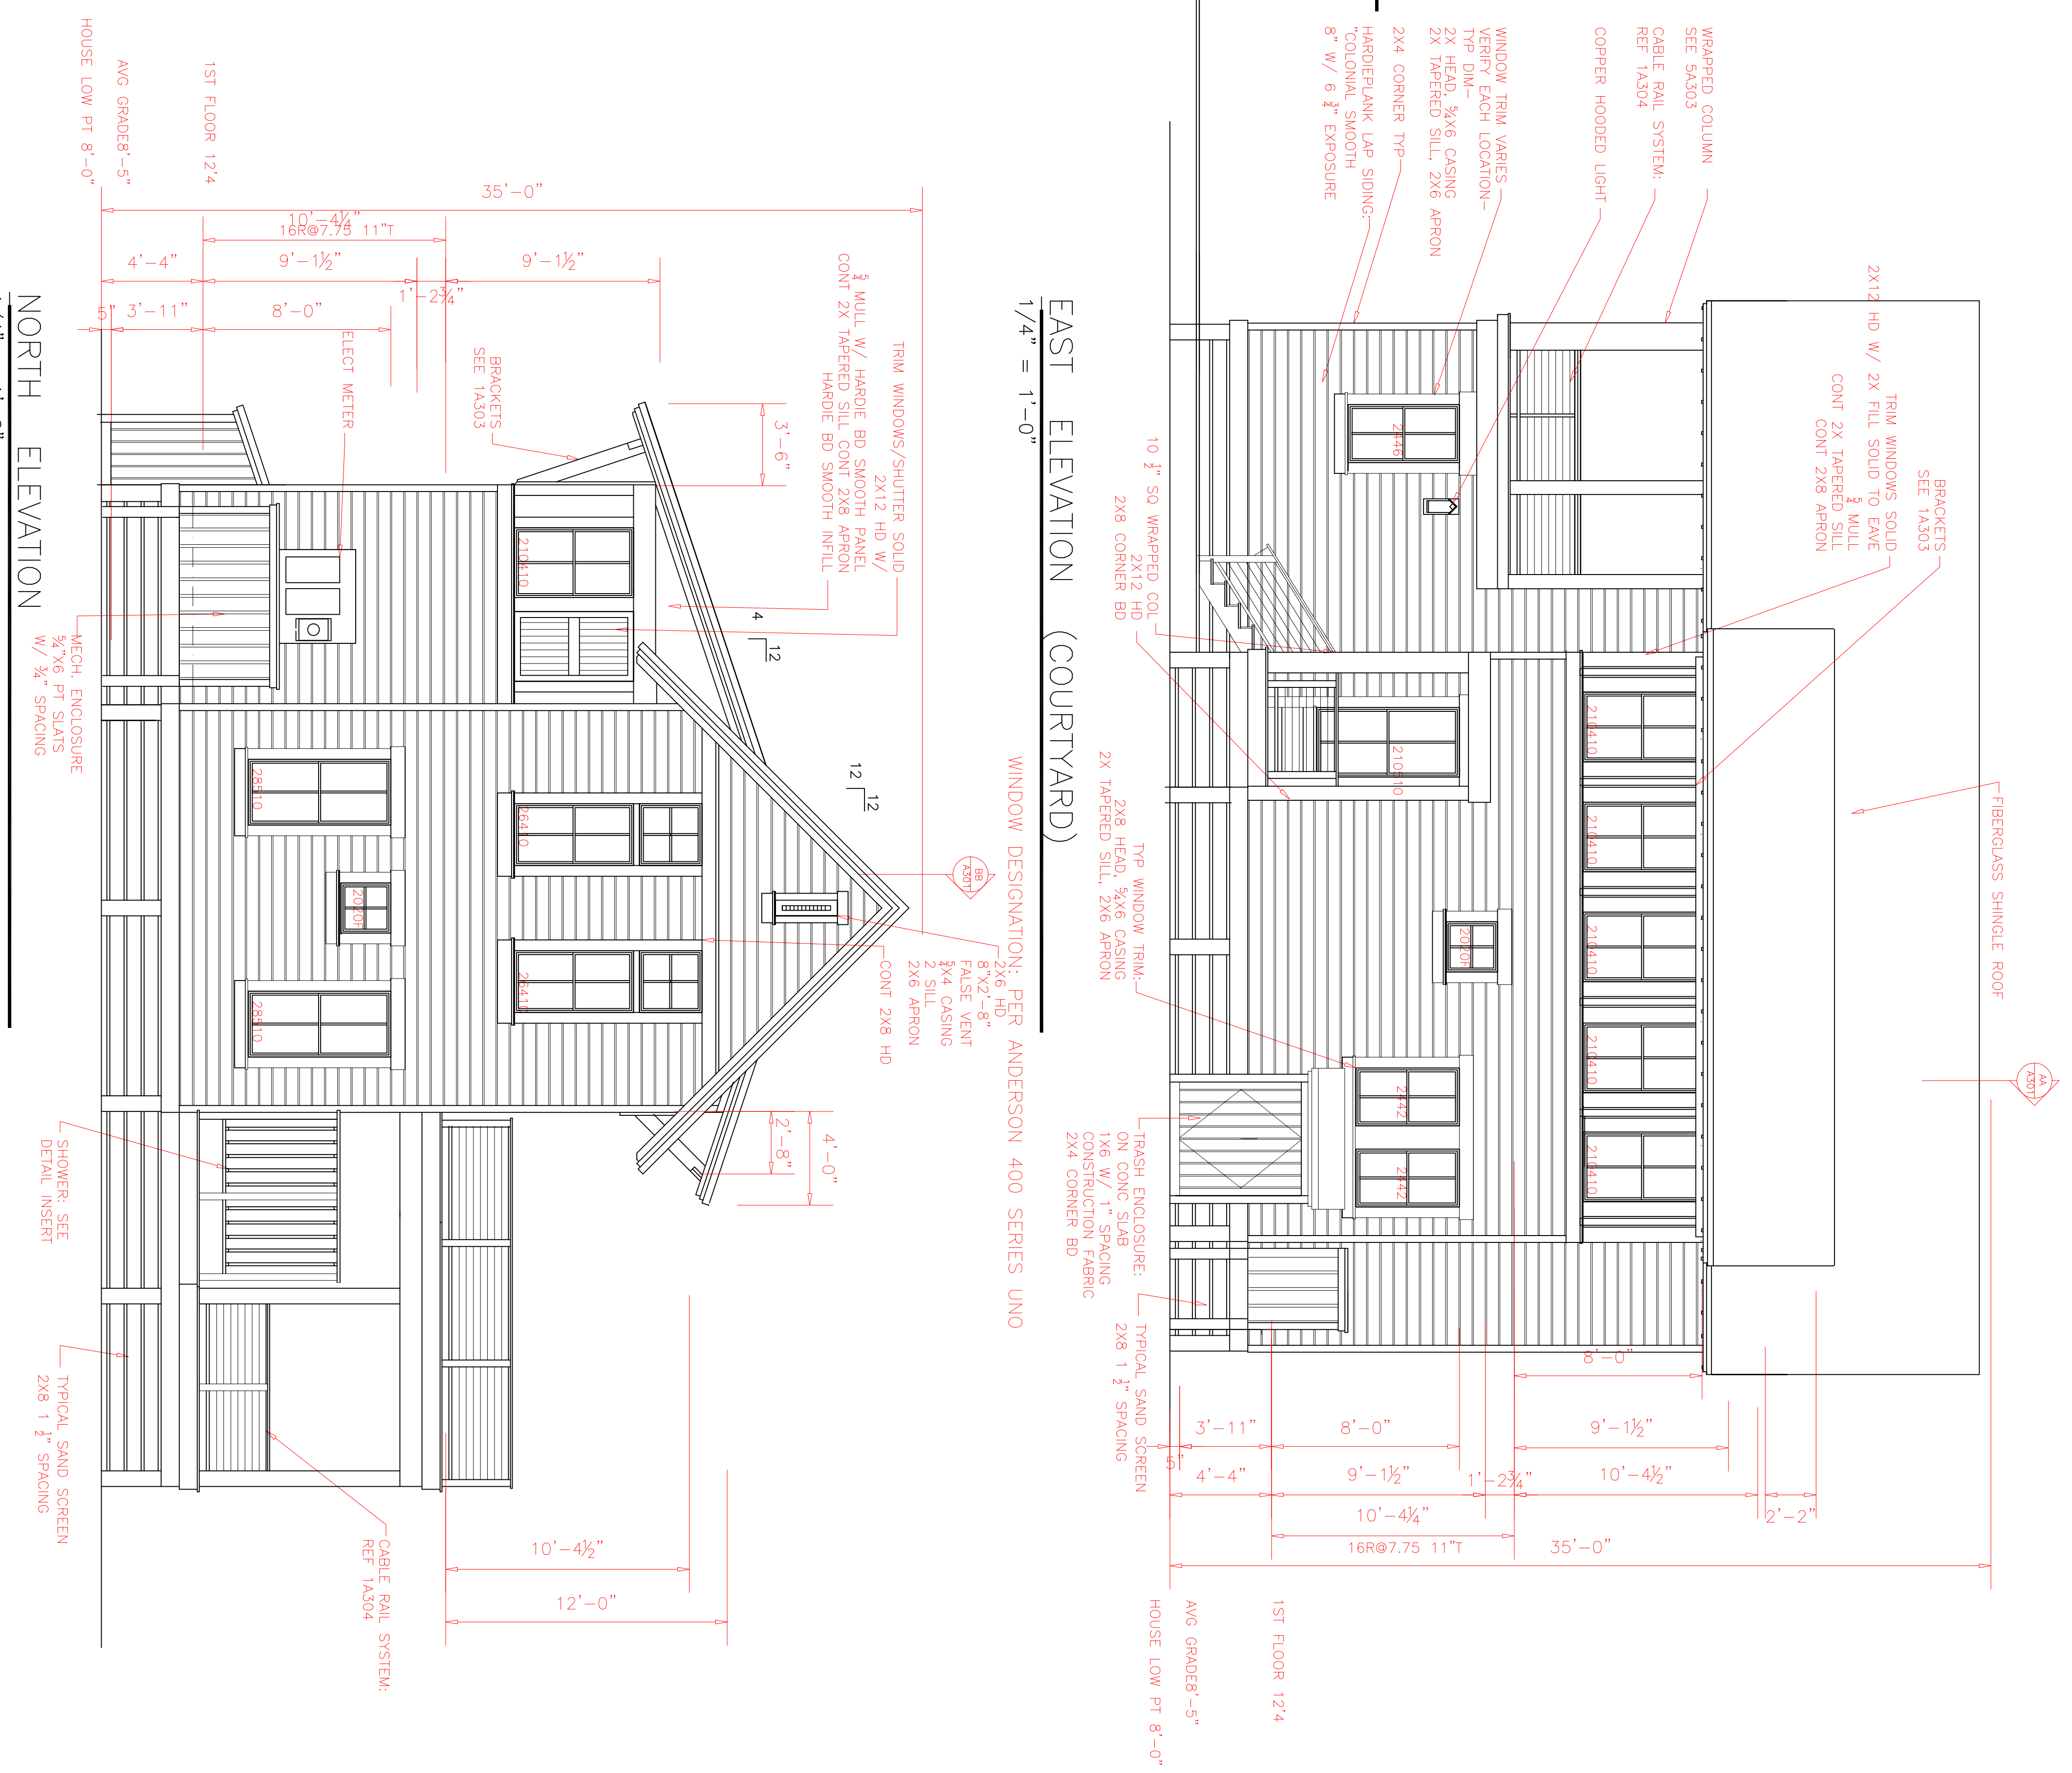


EAST ELEVATION (COURTYARD)
1/4" = 1'-0"

NORTH ELEVATION
1/4" = 1'-0"


DATE	11/22/19	SUBMITTAL LEVEL	FINAL	REVISIONS		PETER C QUINN ARCHITECT PA 3 COL. WILLIAM RHETT BALD HEAD ISLAND, NC 910 540 6776 PETER@PCQUINNARCH.COM	PROPOSED ISLAND COTTAGE FOR HENSON BUILDING CORPORATION LOT 1244 SANDPIPER TRAIL BALD HEAD ISLAND, N C
PROJ. NO.	2019-06	SUBMITTAL DATE	1/4/20	12/16/19			
BLDG. TYPE	BEACH	DRAWN BY	PQ				
SHEET NUMBER	A2.01	CHECKED BY	PQ				
SHEET TITLE		ELEVATIONS: MAIN HOUSE				DRAWING ALTERATION: IT IS A VIOLATION OF LAW FOR ANY PERSON, UNLESS ACTING UNDER THE DIRECTION OF THE ARCHITECT, TO ALTER ANY ITEM ON THIS DOCUMENT IN ANY WAY.	COPYRIGHT: THE ARCHITECT SHALL BE DEEMED THE AUTHOR OF THESE DOCUMENTS AND SHALL RETAIN ALL COMMON LAW STATUTORY AND OTHER RESERVED RIGHTS, INCLUDING THE COPYRIGHT.

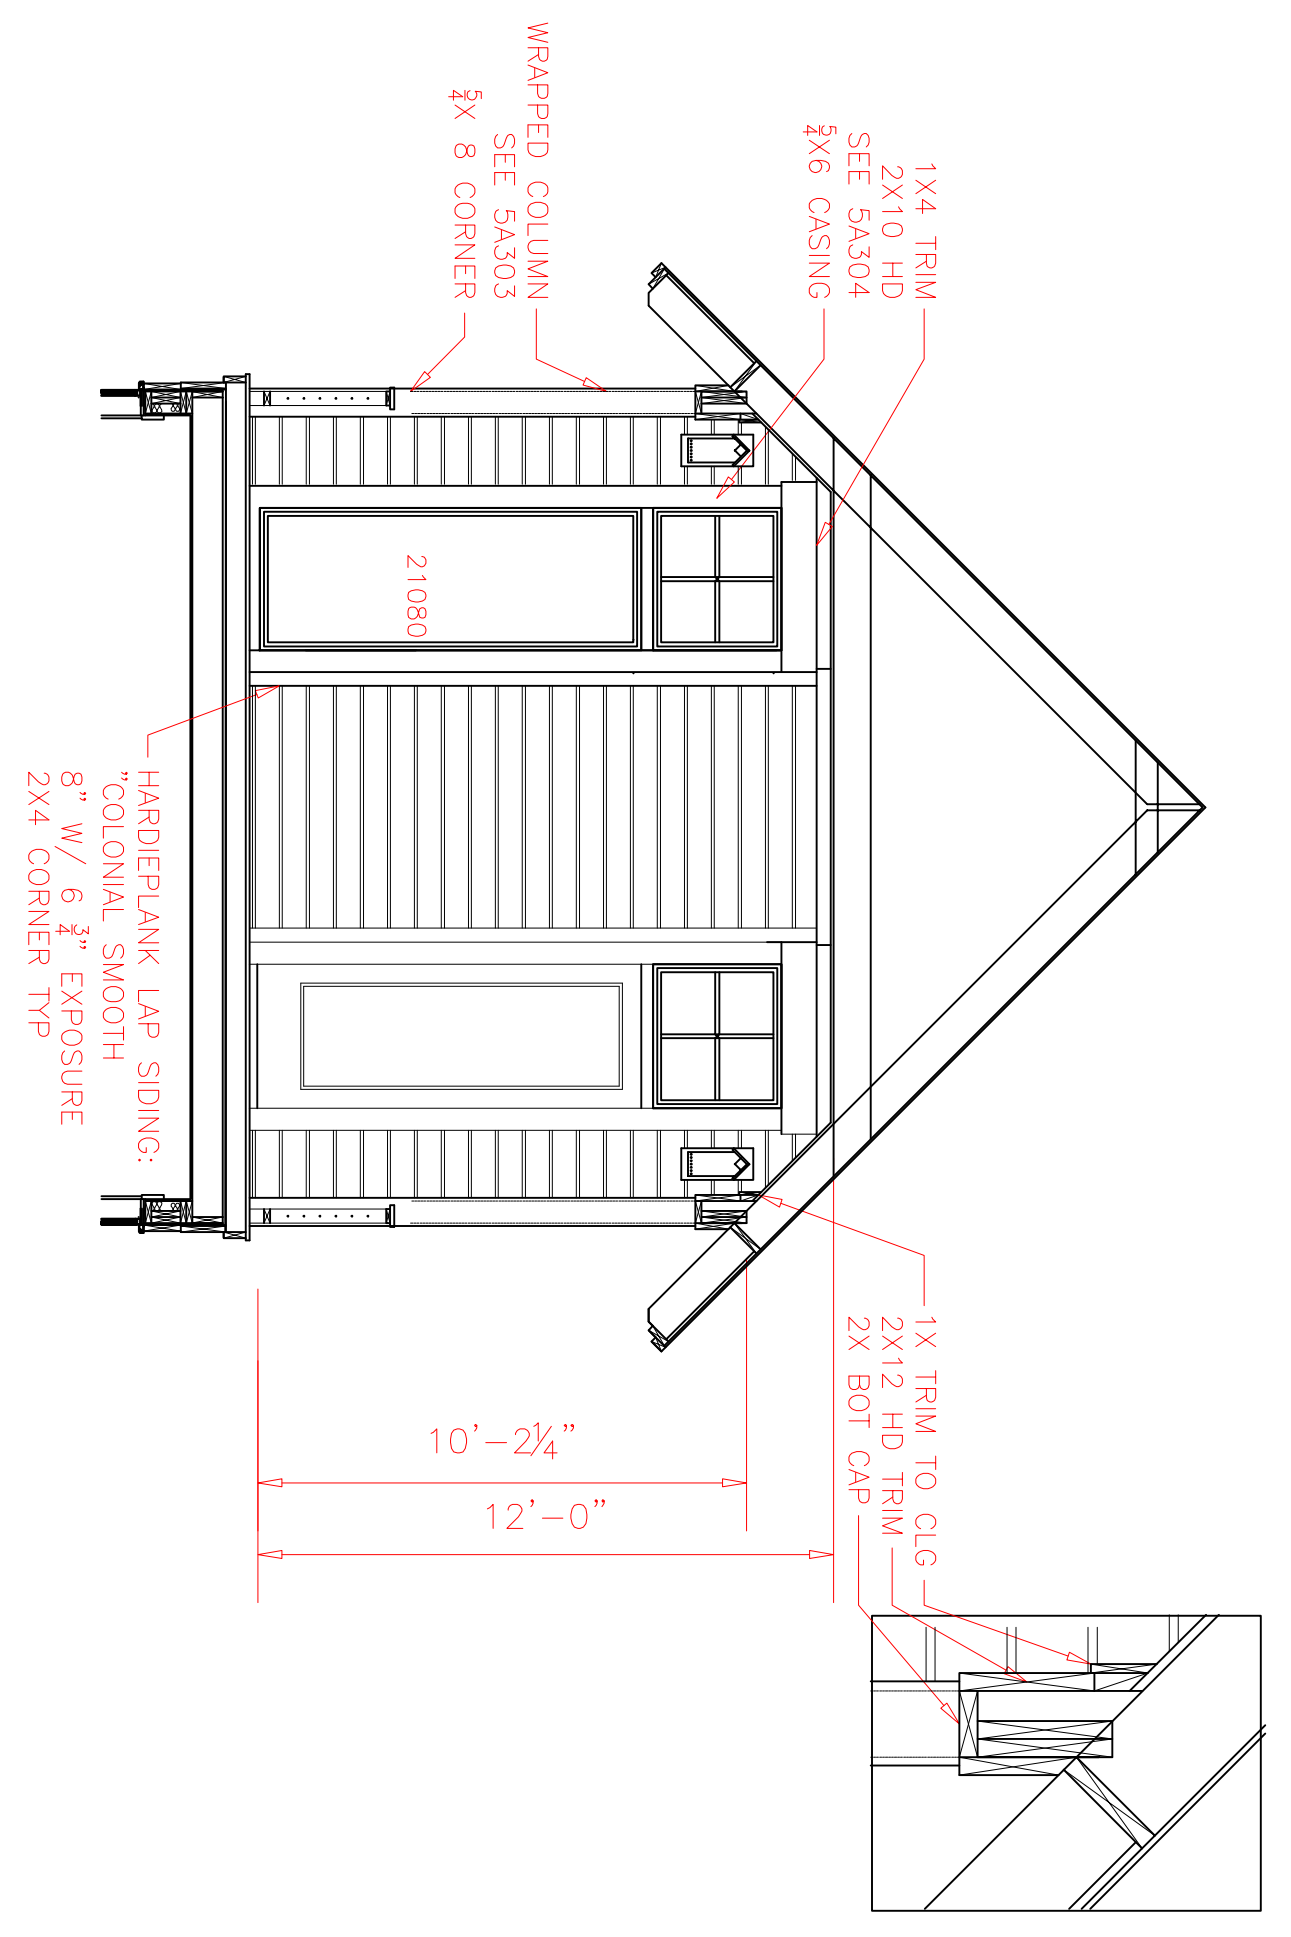


SOUTH ELEVATION (2ND FLOOR PORCH)
1/4" = 1'-0"

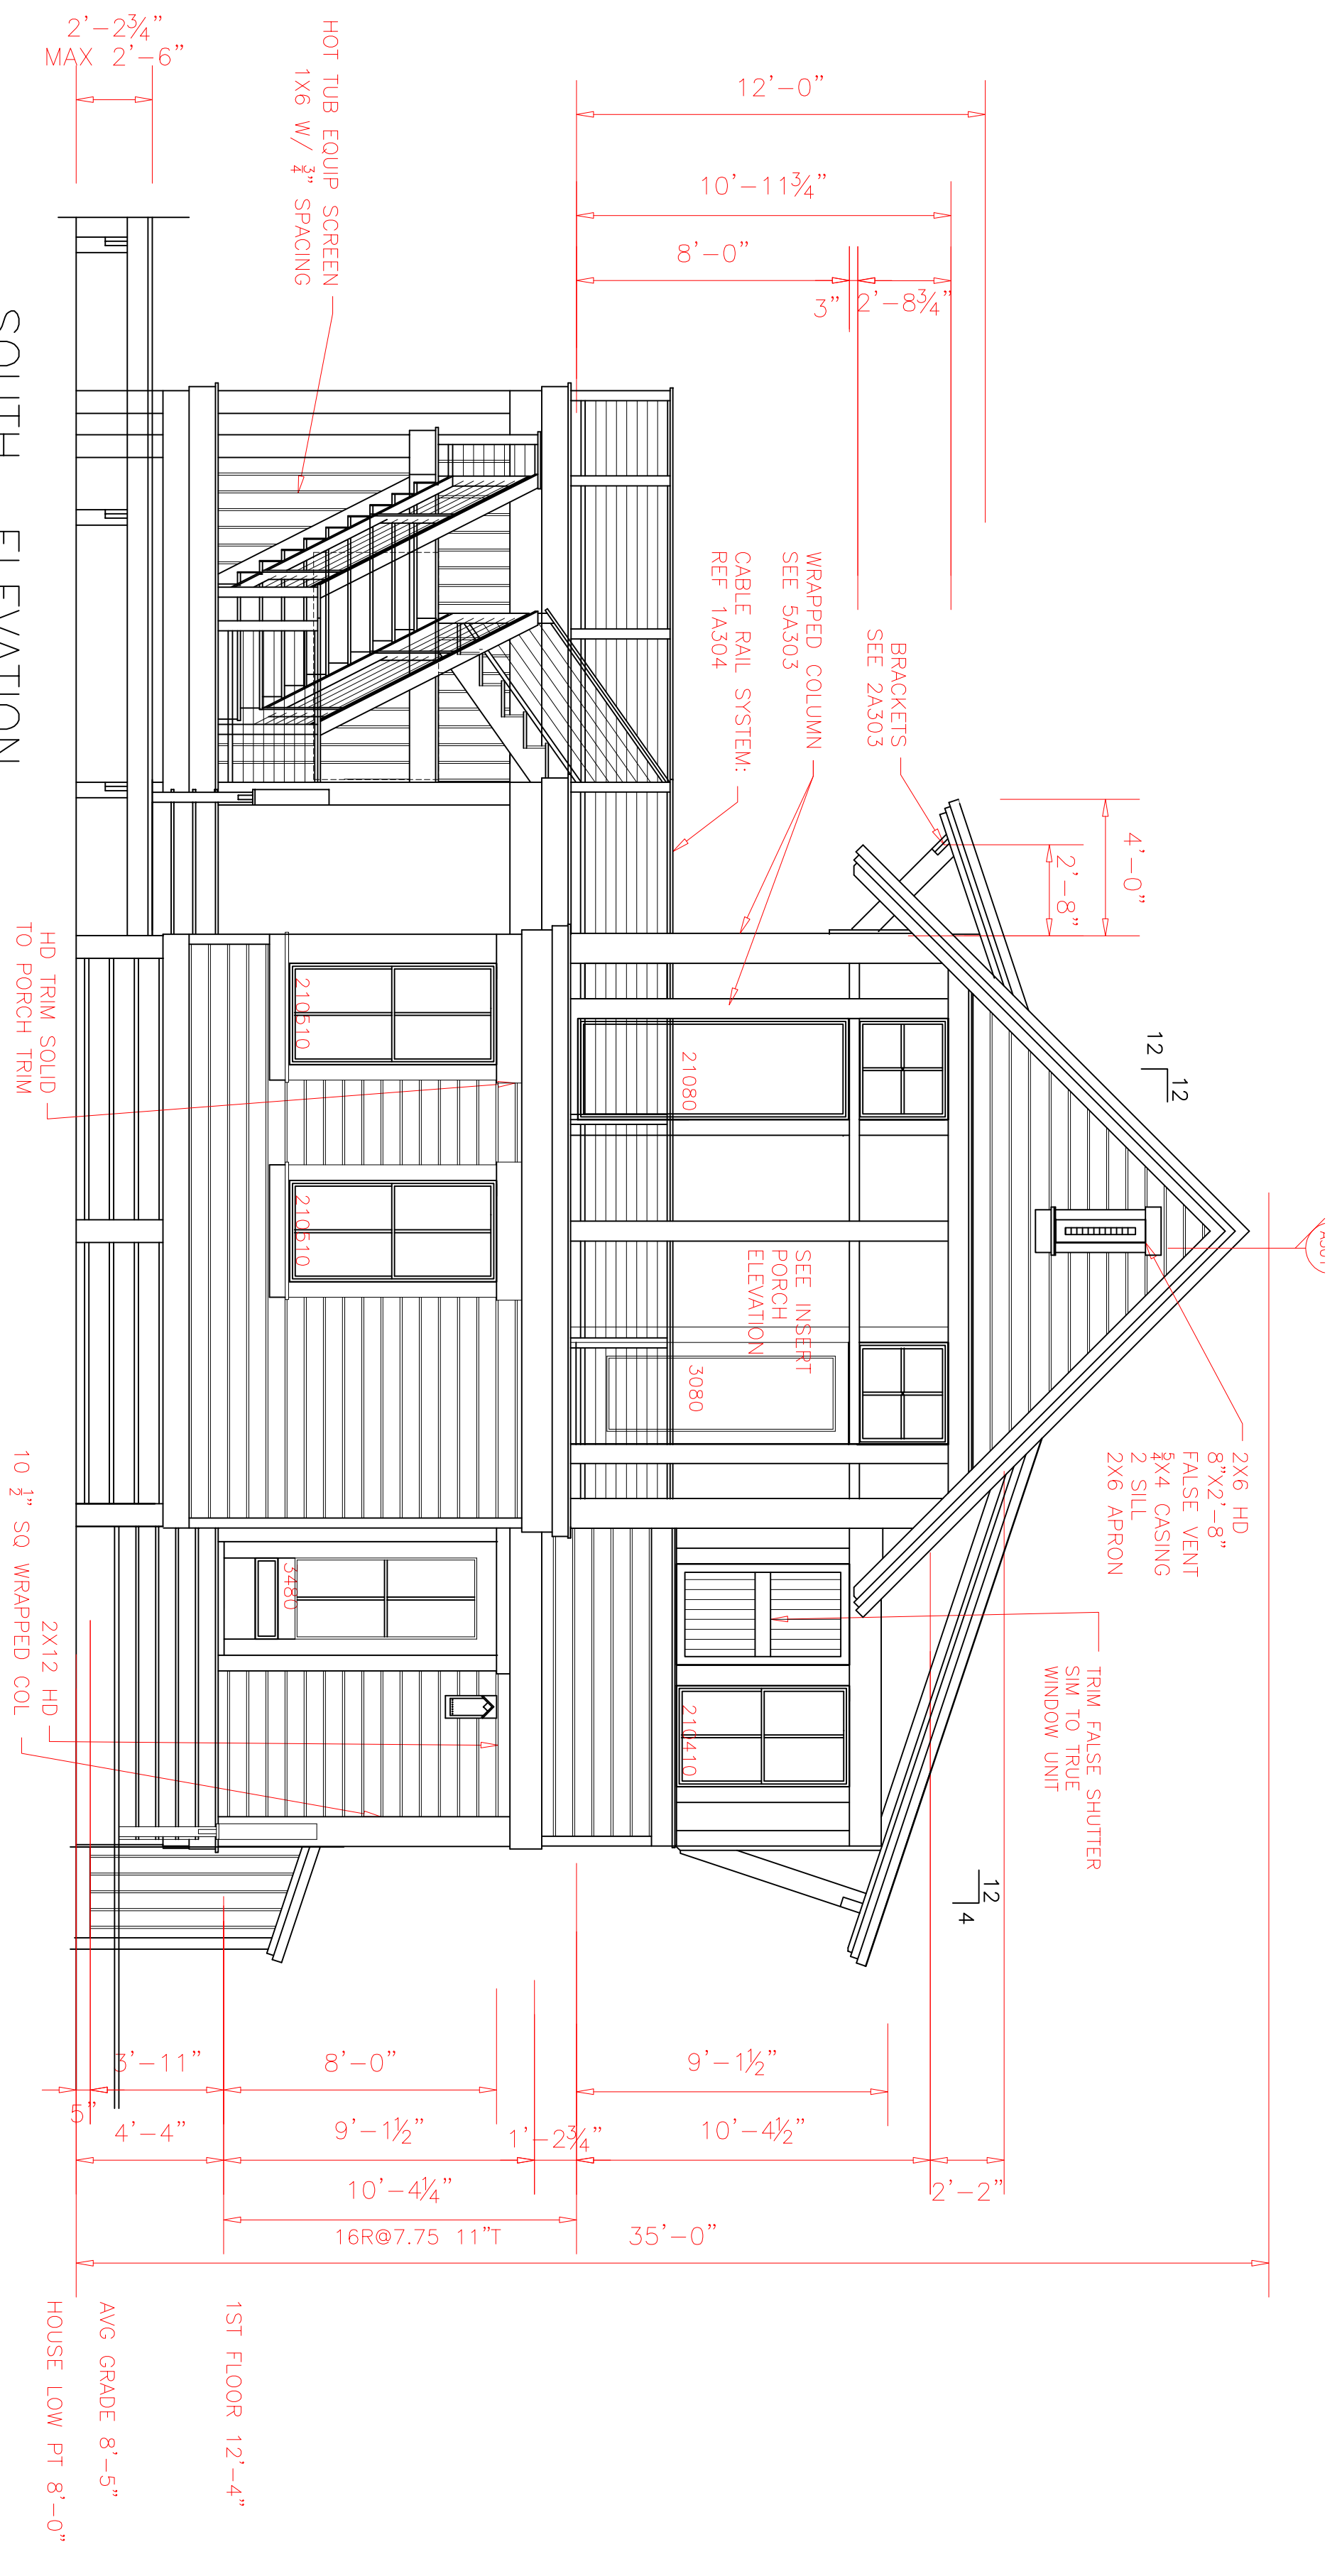

SOUTH ELEVATION
1/4" = 1'-0"
WINDOW DESIGNATION: PER ANDERSON 400 SERIES UNO

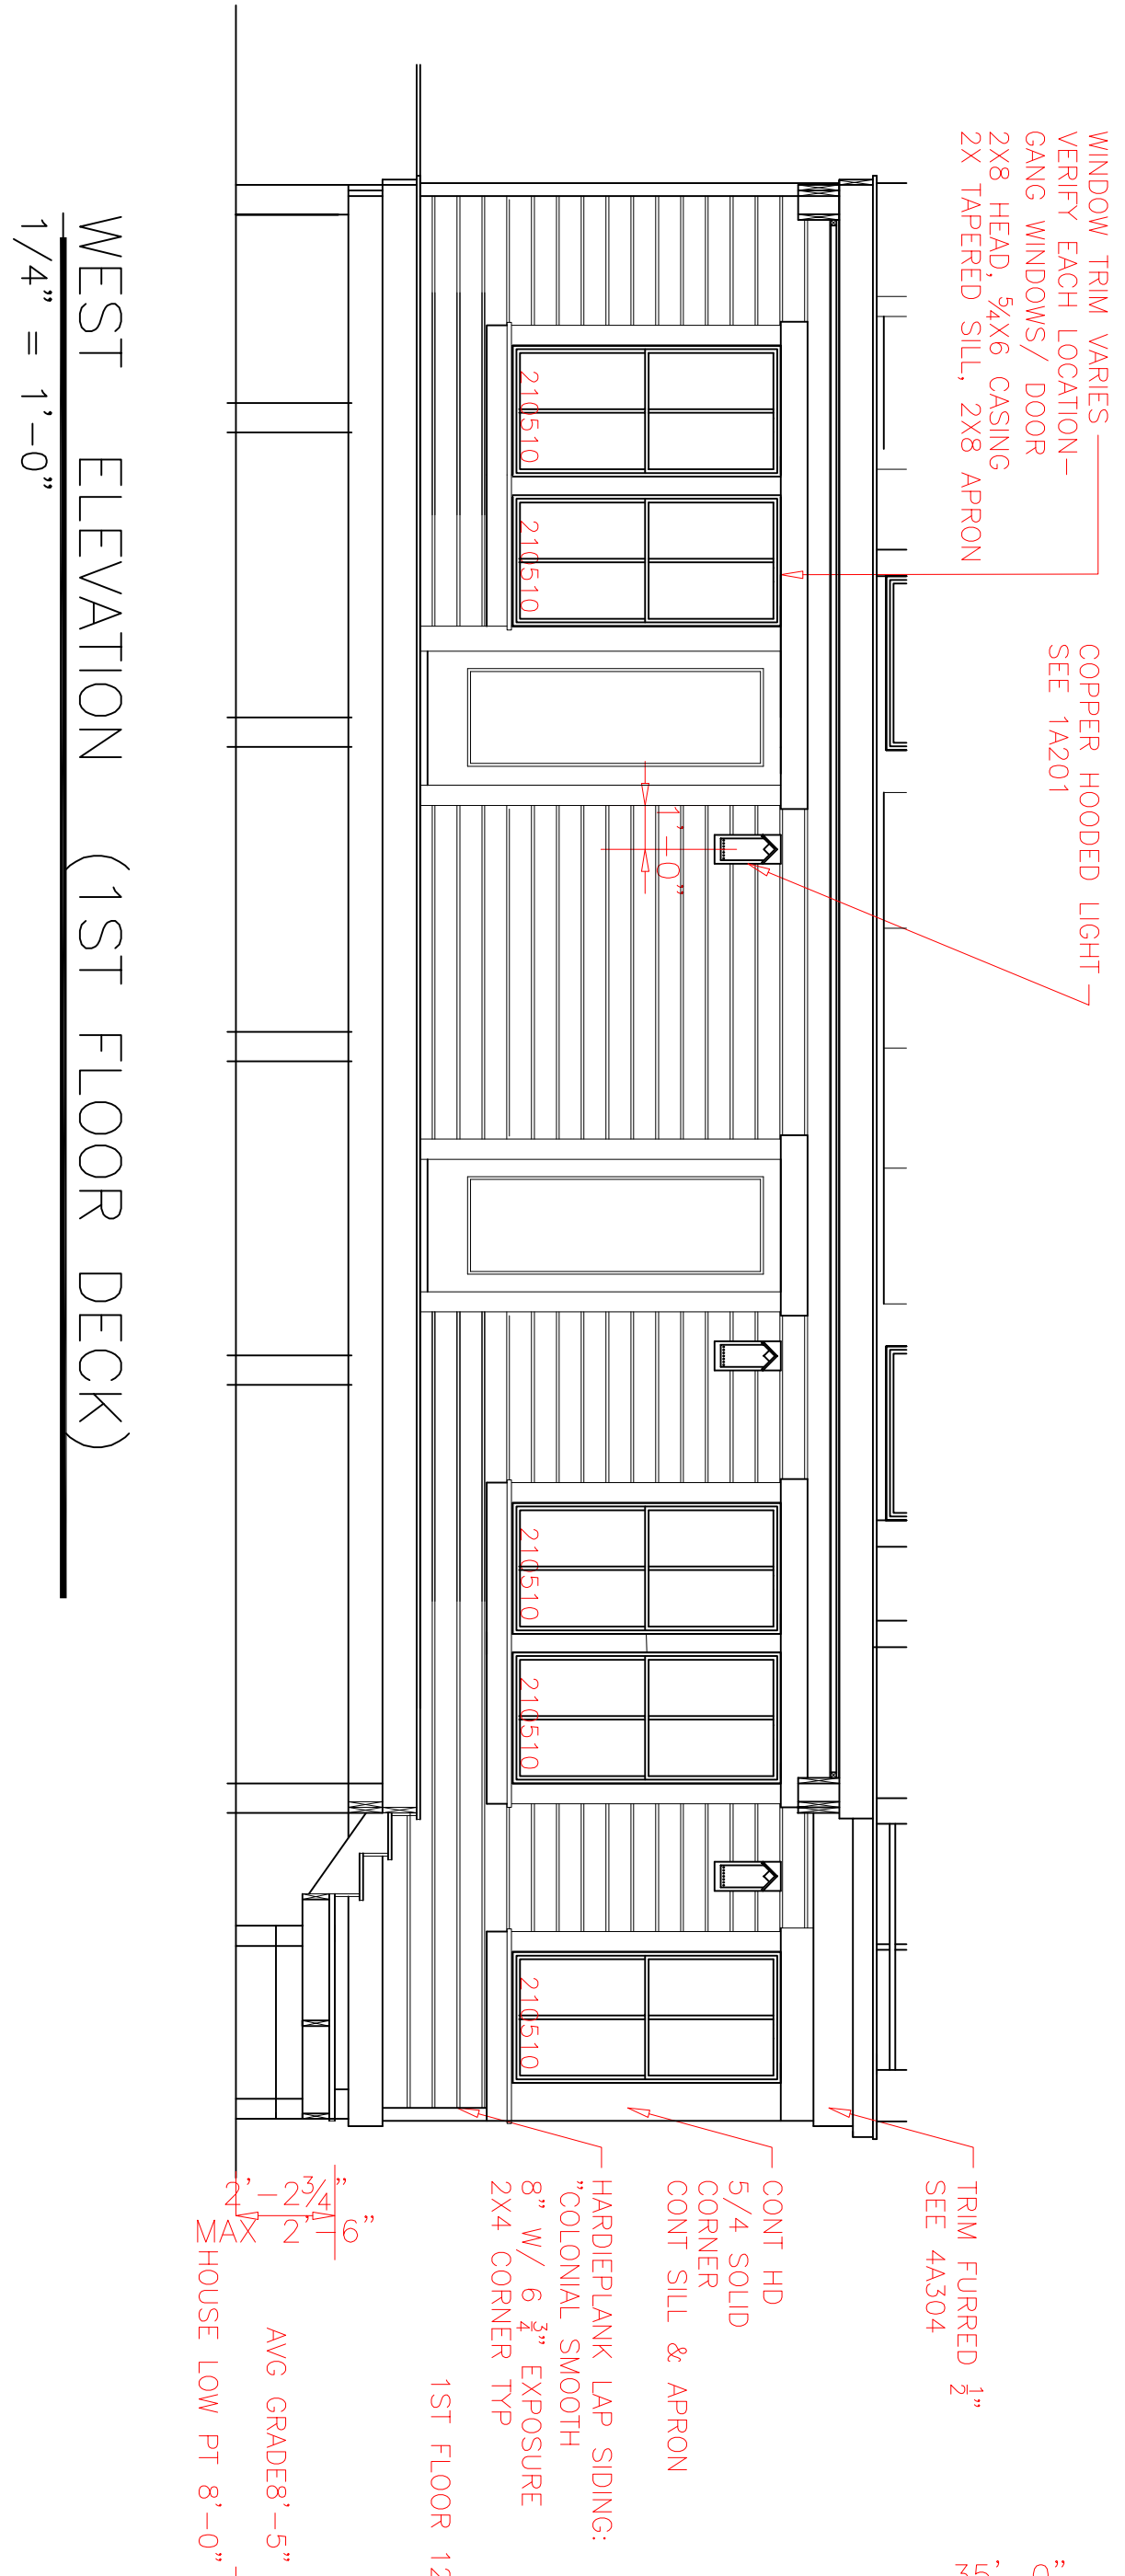


WEST ELEVATION (1ST FLOOR DECK)
1/4" = 1'-0"

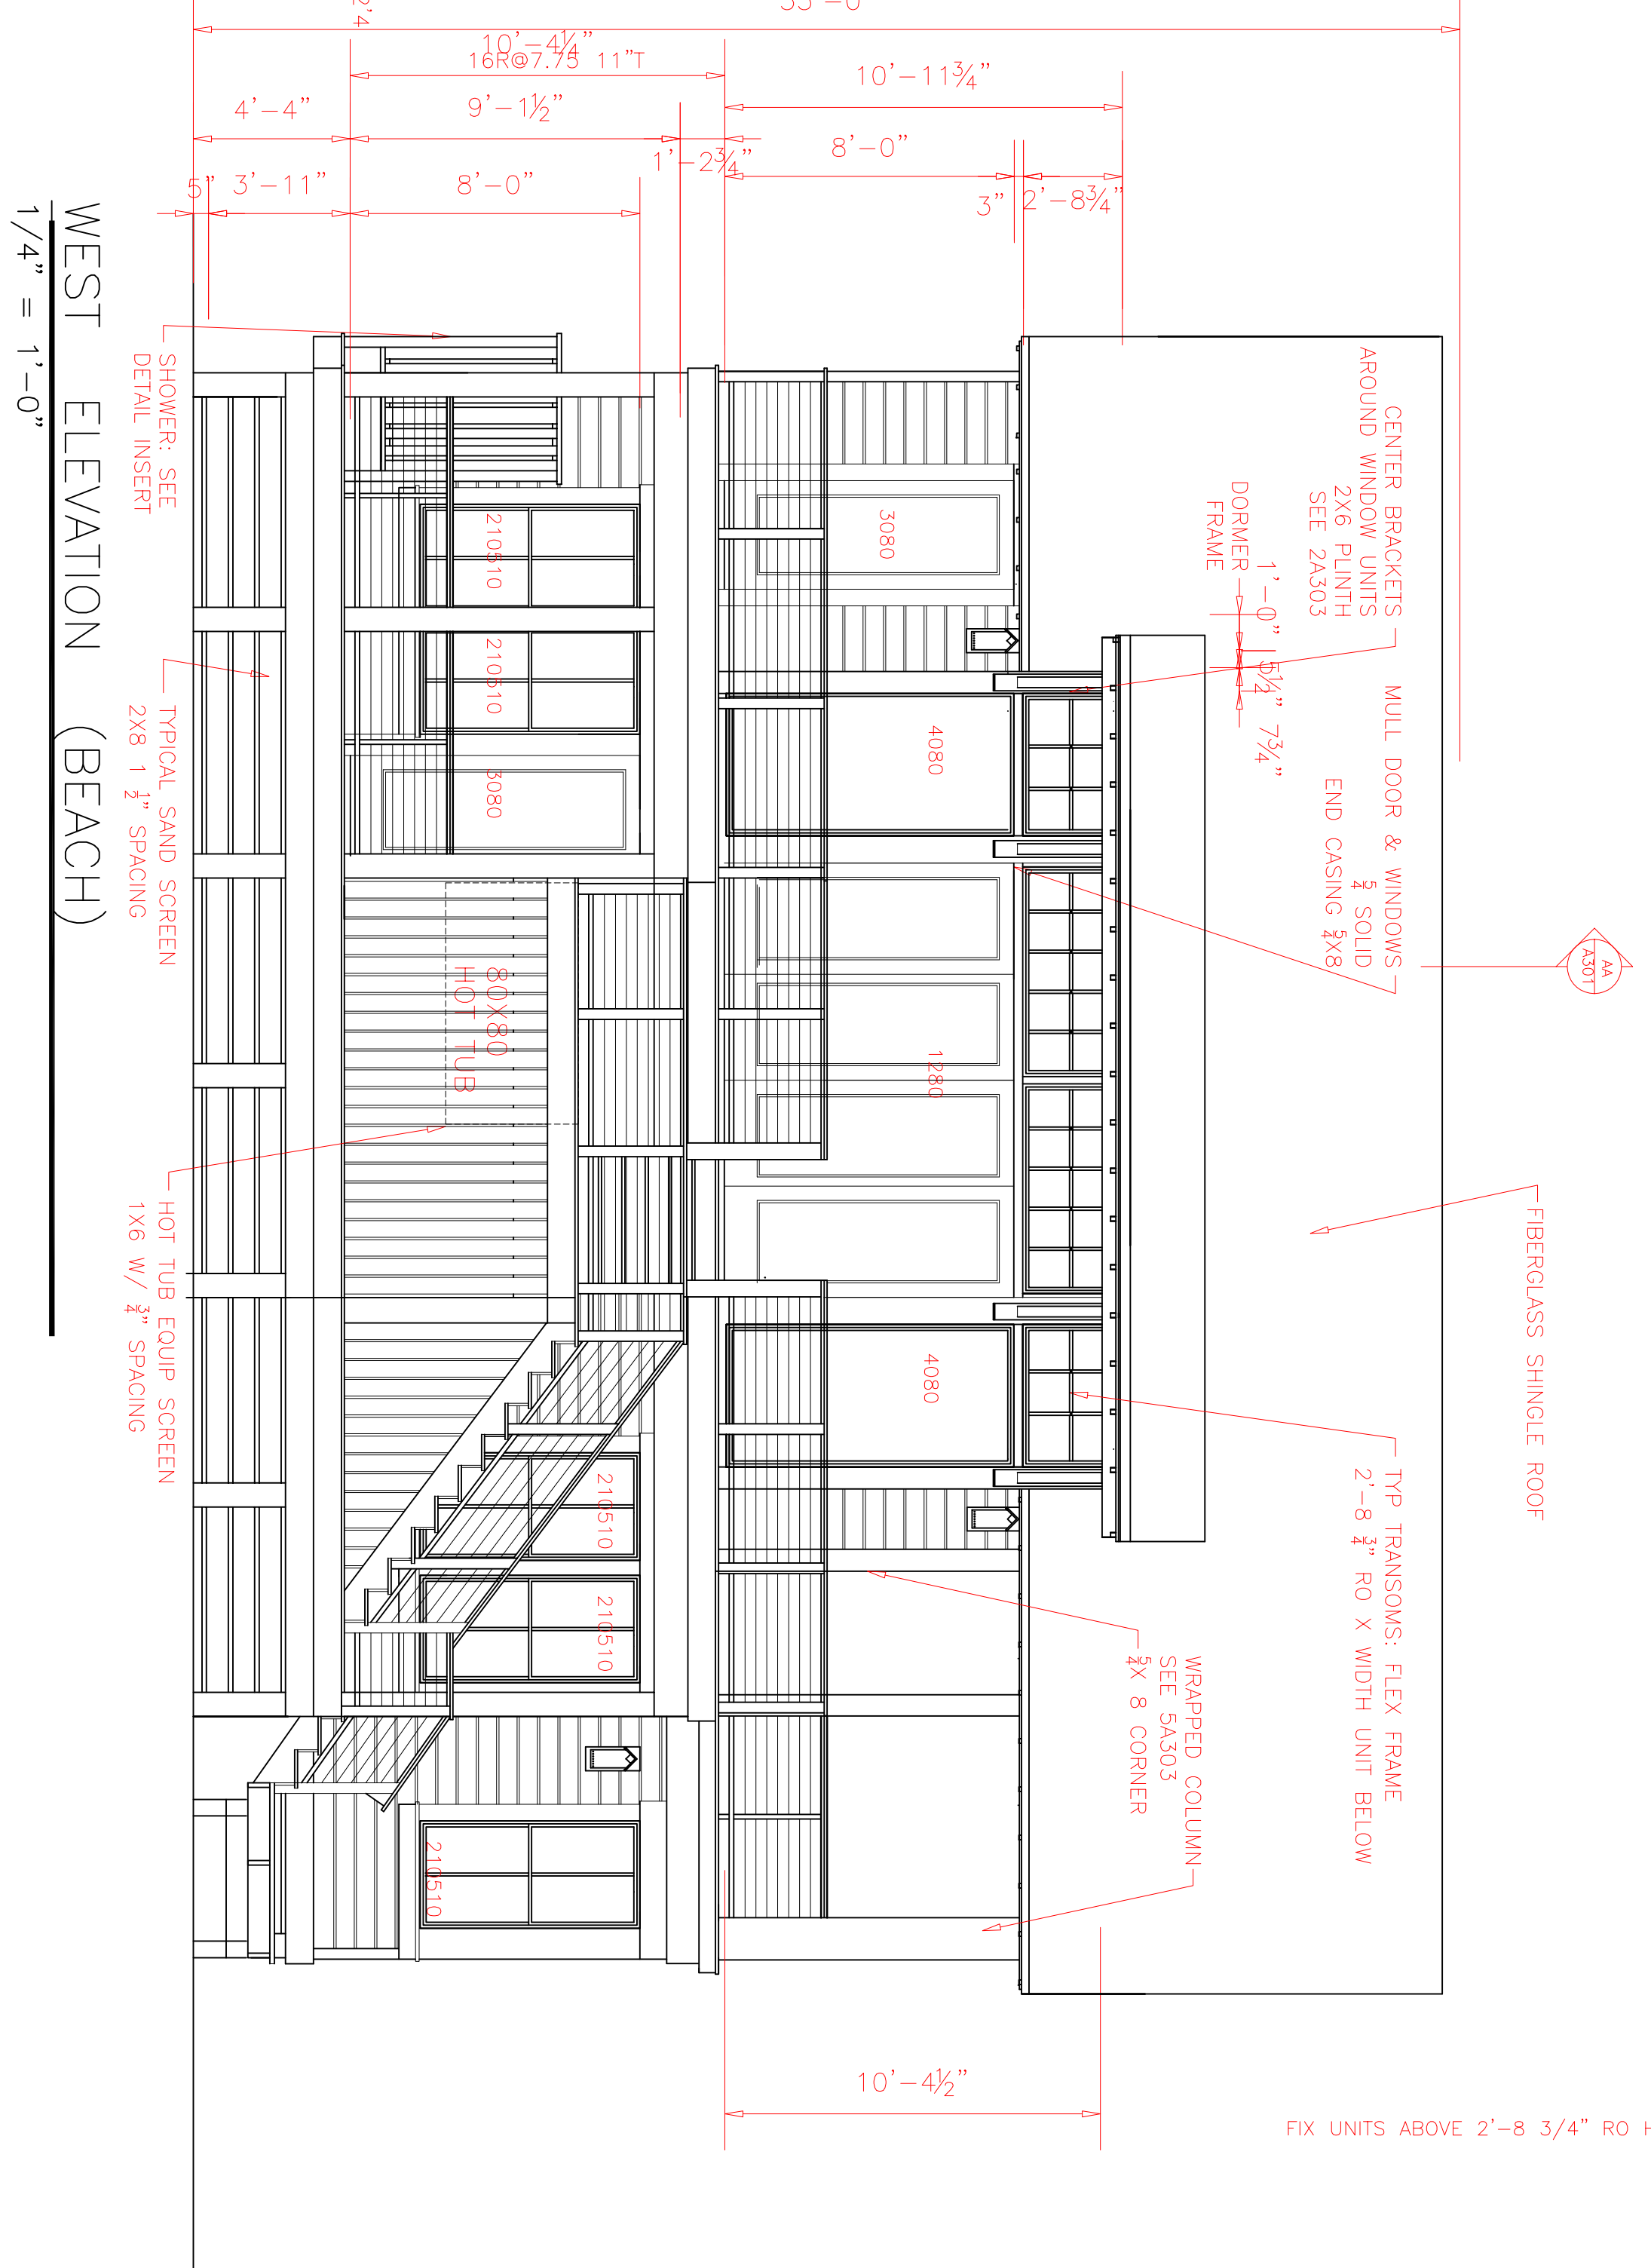


WEST ELEVATION (BEACH)
1/4" = 1'-0"


DATE	11/22/19	SUBMITTAL LEVEL	FINAL	REVISIONS	PETER C QUINN ARCHITECT PA 3 COL. WILLIAM RHETT BALD HEAD ISLAND, NC 910 540 6776 PETER@PCQUINNARCH.COM	PROPOSED ISLAND COTTAGE FOR HENSON BUILDING CORPORATION LOT 1244 SANDPIPER TRAIL BALD HEAD ISLAND, N C
PROJ. NO.	2019-06	SUBMITTAL DATE	11/4/20	12/16/19		
BLDG. TYPE	BEACH	DRAWN BY	PQ	CHECKED BY		
SHEET NUMBER	SHEET TITLE				DRAWING ALTERATION	COPYRIGHT
A2.02	ELEVATIONS: MAIN HOUSE				IT IS A VIOLATION OF LAW FOR ANY PERSON, UNLESS ACTING UNDER THE DIRECTION OF THE ARCHITECT, TO ALTER ANY ITEM ON THIS DOCUMENT IN ANY WAY.	THE ARCHITECT SHALL BE DEEMED THE AUTHOR OF THESE DOCUMENTS AND SHALL RETAIN ALL COMMON LAW STATUTORY AND OTHER RESERVED RIGHTS, INCLUDING THE COPYRIGHT.

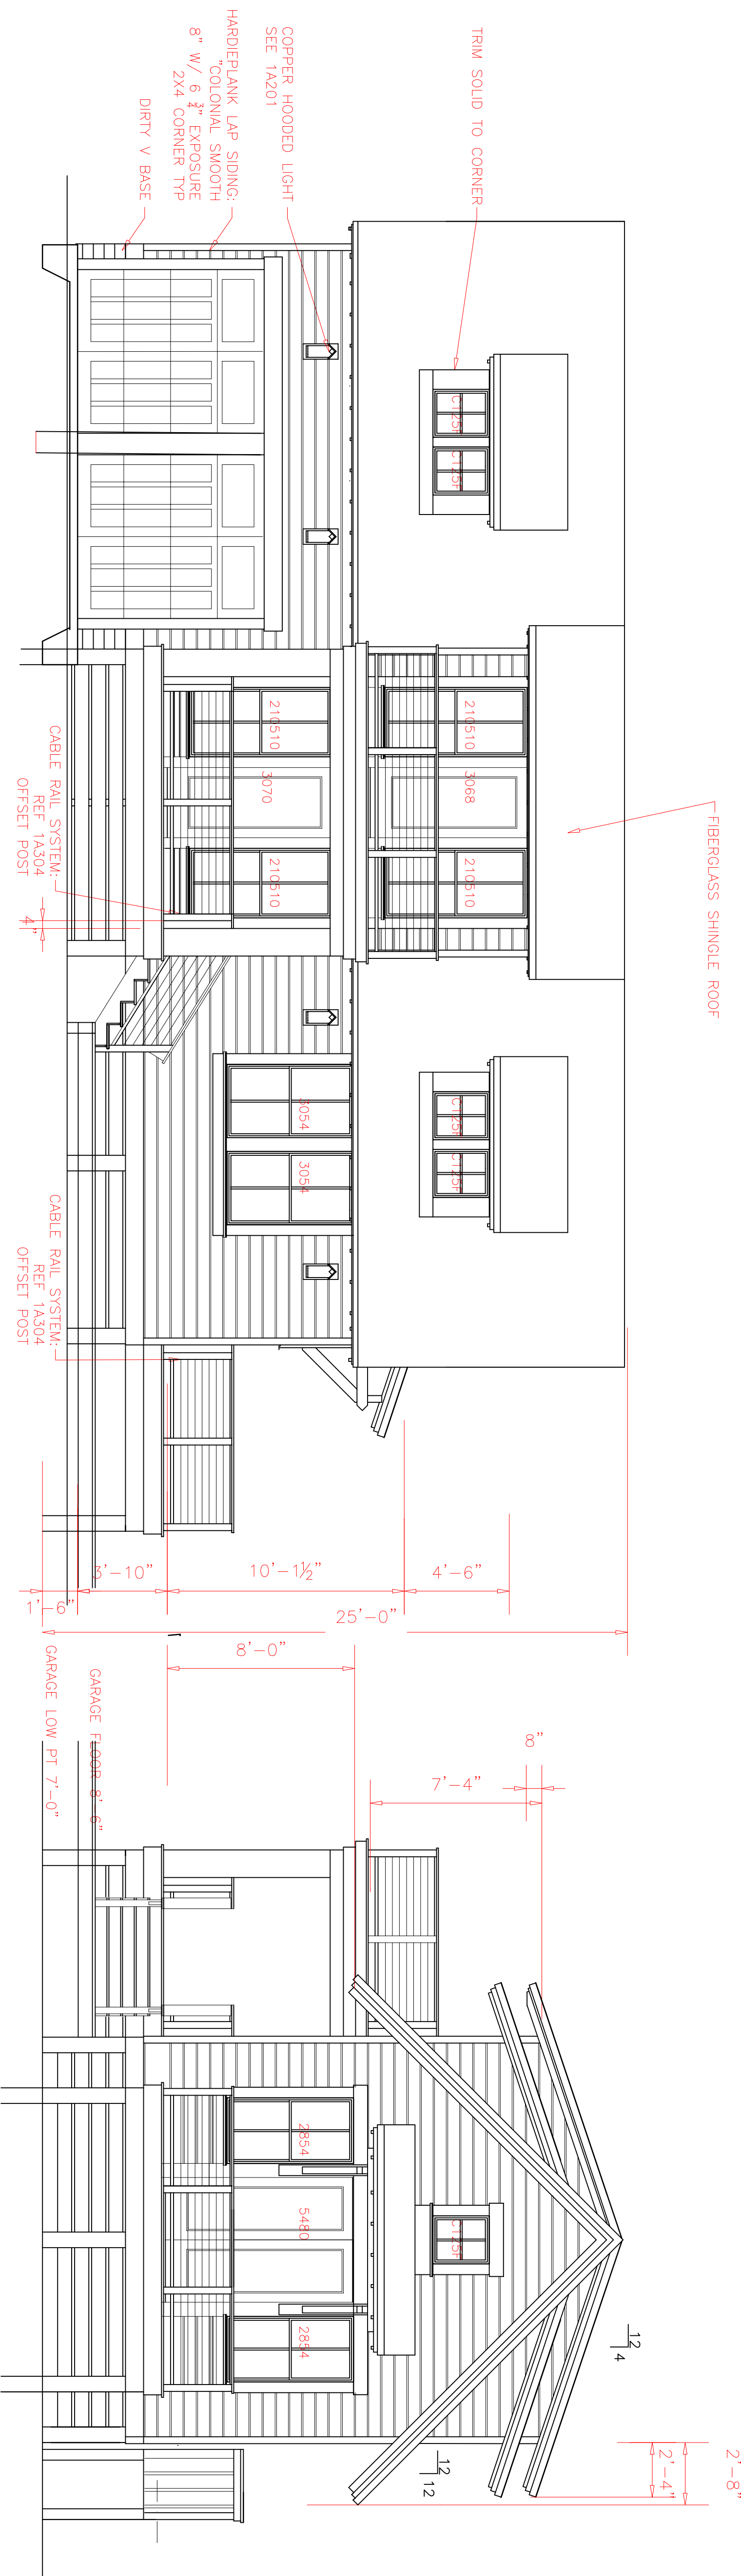

NORTH (COURTYARD) ELEVATION
 1/4" = 1'-0"
 WINDOW DESIGNATION: PER ANDERSON 400 SERIES UNO

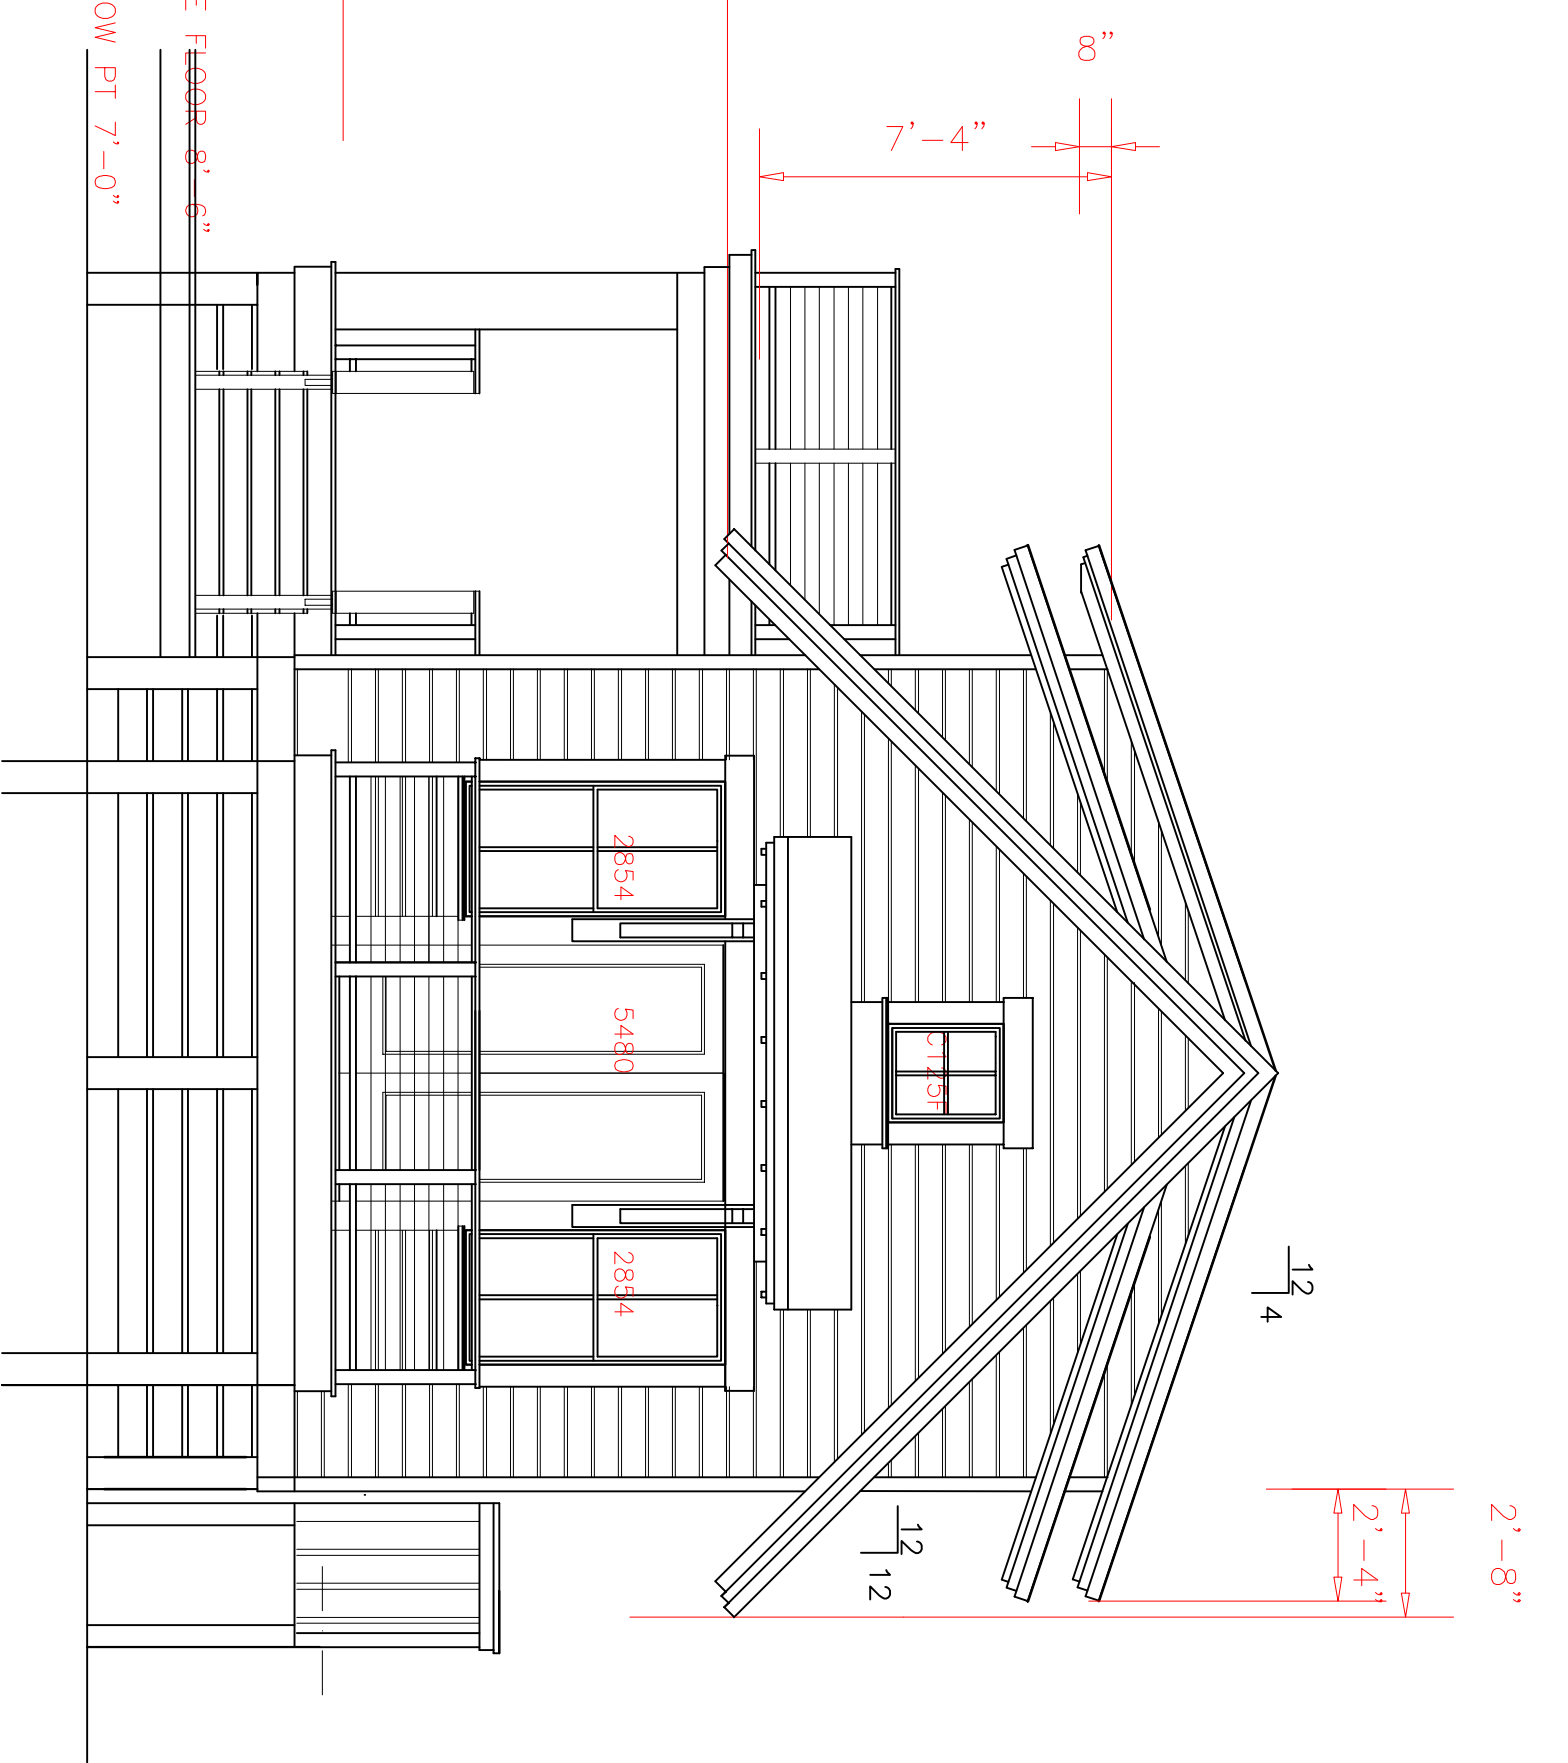

WEST (BEACH) ELEVATION
 1/4" = 1'-0"

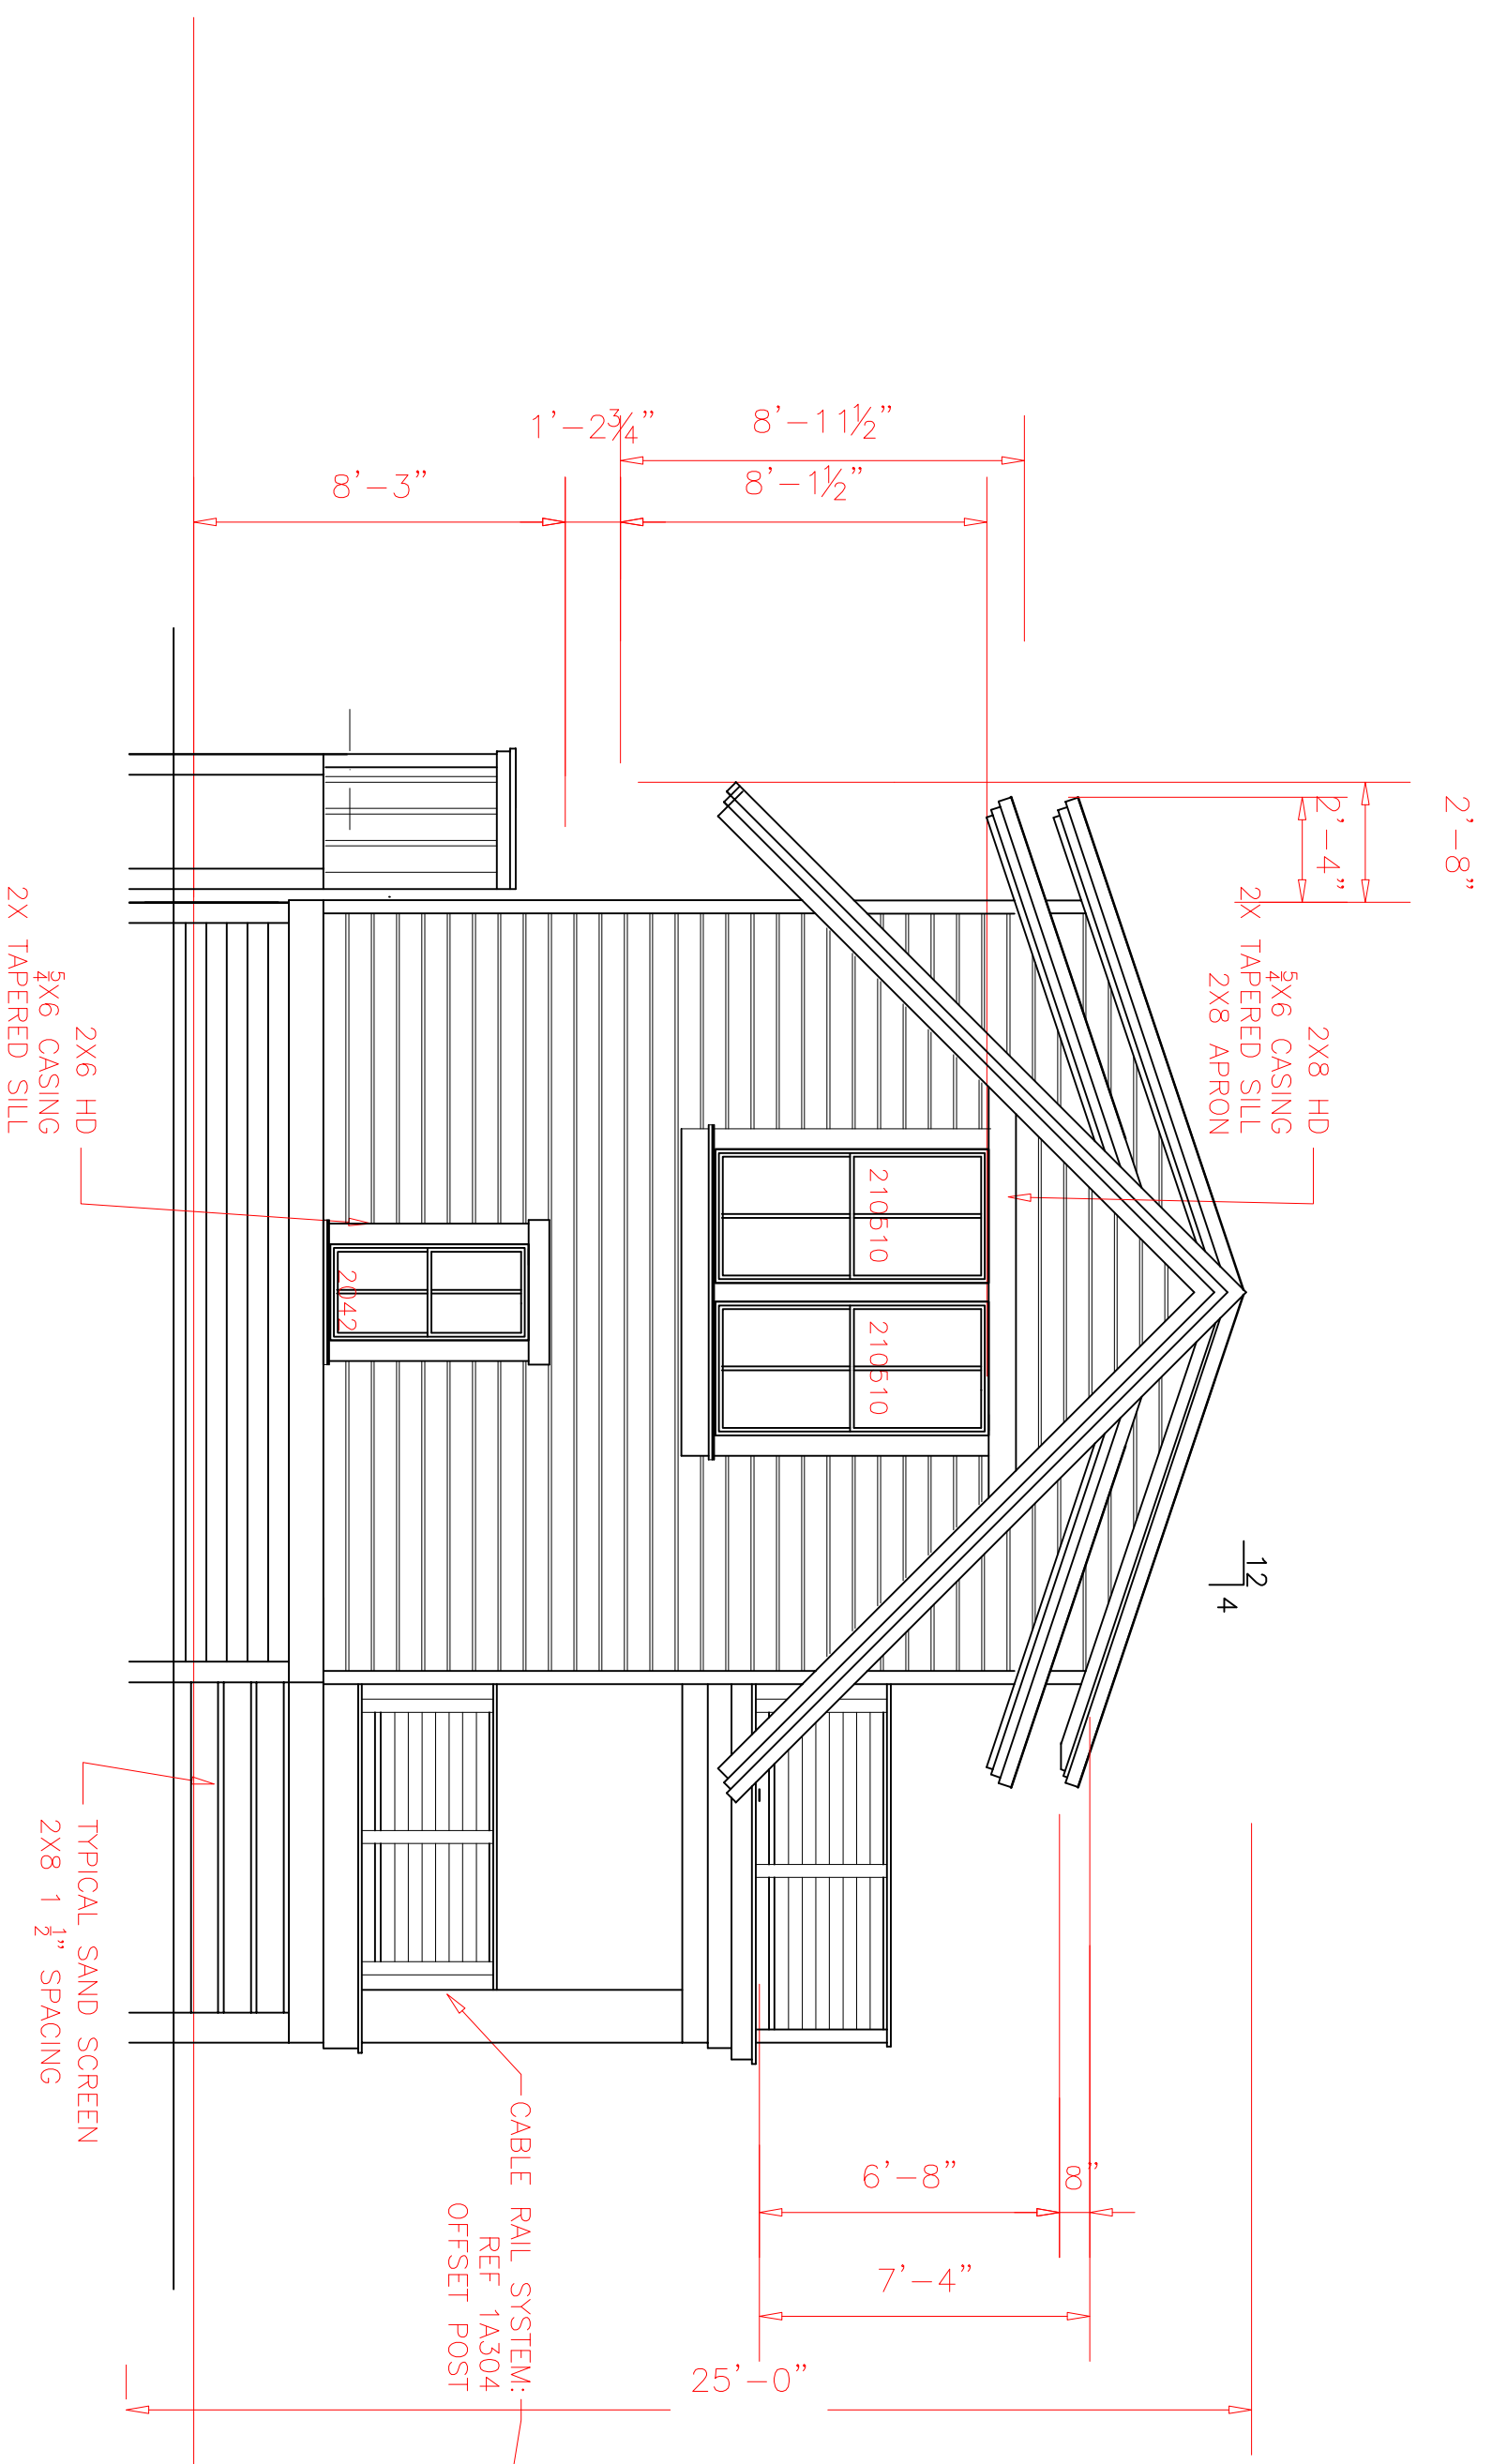

EAST ELEVATION
 1/4" = 1'-0"



SOUTH ELEVATION
 1/4" = 1'-0"

DATE	11/22/19	SUBMITTAL LEVEL	FINAL	REVISIONS		PETER C QUINN ARCHITECT PA 3 COL. WILLIAM RHETT BALD HEAD ISLAND, NC 910 540 6776 PETER@PCQUINNARCH.COM	PROPOSED ISLAND COTTAGE FOR HENSON BUILDING CORPORATION LOT 1244 SANDPIPER TRAIL BALD HEAD ISLAND, N C
PROJ. NO.	2019-06	SUBMITTAL DATE	4/4/20	12/16/19			
BLDG. TYPE	BEACH	DRAWN BY	PQ				
SHEET NUMBER	A2.03	CHECKED BY	PQ				
SHEET TITLE		ELEVATIONS:ACCESSORY BLDG				DRAWING ALTERATION IT IS A VIOLATION OF LAW FOR ANY PERSON, UNLESS ACTING UNDER THE DIRECTION OF THE ARCHITECT, TO ALTER ANY ITEM ON THIS DOCUMENT IN ANY WAY.	COPYRIGHT THE ARCHITECT SHALL BE DEEMED THE AUTHOR OF THESE DOCUMENTS AND SHALL RETAIN ALL COMMON LAW STATUTORY AND OTHER RESERVED RIGHTS, INCLUDING THE COPYRIGHT.